


DEPARTMENT		
	AREA	QTY
00000 - Nonassignable Areas	3,173	15
15810 - Provost & VP Academic Affairs	2,595	19
99653 - Research Park Building 5 - Third Floor Tenant	13,411	31
TOTAL:	19,179	65
Floor Gross:	21,173	

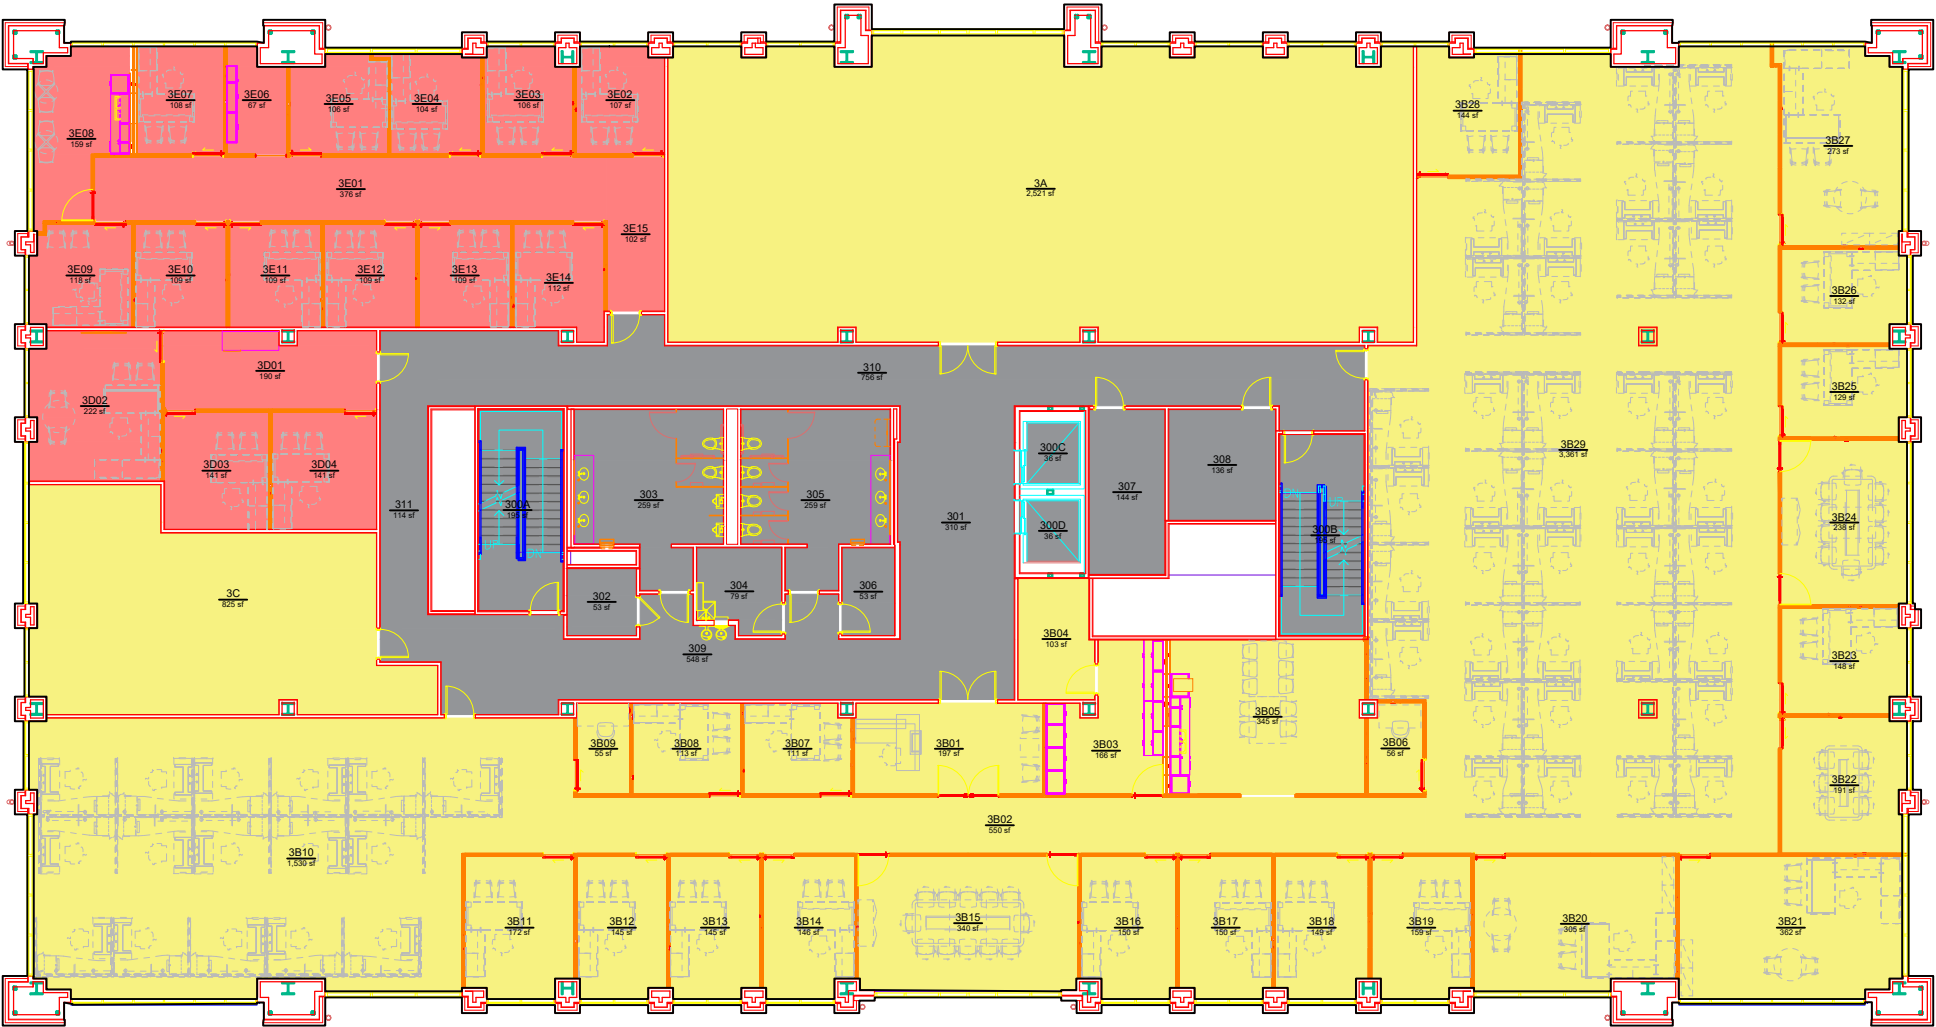

Campus Planning &
Space Management
Facilities Management
1161 West Samford Ave, Building 1
Auburn, AL 36849

DEPARTMENT

ARTF RESEARCH AND INNOVATION CENTER

LEVEL: 03

Building No.: AA_R1601
File Name: AA_R1601_03
Last Export: 06/04/2023
Report Created By: Hongbiao Wang
Report Date: 05/19/2025