


ROOM TYPE			AREA	QTY
	111 - Classroom - Tiered Lecture		5,430	2
	112 - Classroom - Flat Lecture		15,467	22
	113 - Classroom - Flat Flexible		6,482	9
	114 - Classroom - Problem Based Learning		1,202	1
	115 - General Purpose Classroom Service		3,263	14
	211 - Instructional Laboratory - Complex/Wet		863	2
	213 - Instructional Laboratory - Basic/Computer		719	1
	215 - Scheduled Laboratory Service		233	2
	220 - Open Laboratory		457	1
	250 - Research/Nonclass Laboratory		2,244	5
	311 - Office		6,845	43
	313 - Office - Shared		5,653	16
	314 - Office & Reception		2,823	6
	320 - Office Service - Closet/File/Supplies		1,133	7
	321 - Office Service - Copier/Printer/Workspace		473	3
	322 - Office Service - Breakroom/Kitchenette		529	3
	324 - Office Service - Consulting/Privacy Room		1,461	4
	325 - Office Service - Circulation/Waiting		255	1
	326 - Office Service - Other		153	1
	350 - Conference Room		3,495	9
	355 - Conference Room Service		17	1
	N10 - Custodial/Janitorial		129	2
	N20 - Corridor/General Circulation		17,151	20
	N21 - Elevator		1,218	5
	N22 - Interior Stairs/ Interior Ramp		1,313	4
	N23 - Exterior Stairs/ Exterior Ramp		2,077	3
	N31 - Mechanical/ HVAC Room		120	2
	N32 - Electrical/ Power Room		131	5
	N40 - Unisex Restroom		41	1
	N41 - Men's Restroom		399	2
	N42 - Women's Restroom		387	2
	N60 - Other Exterior Areas		1,888	3
TOTAL:			84,051	202
Floor Gross:			91,695	

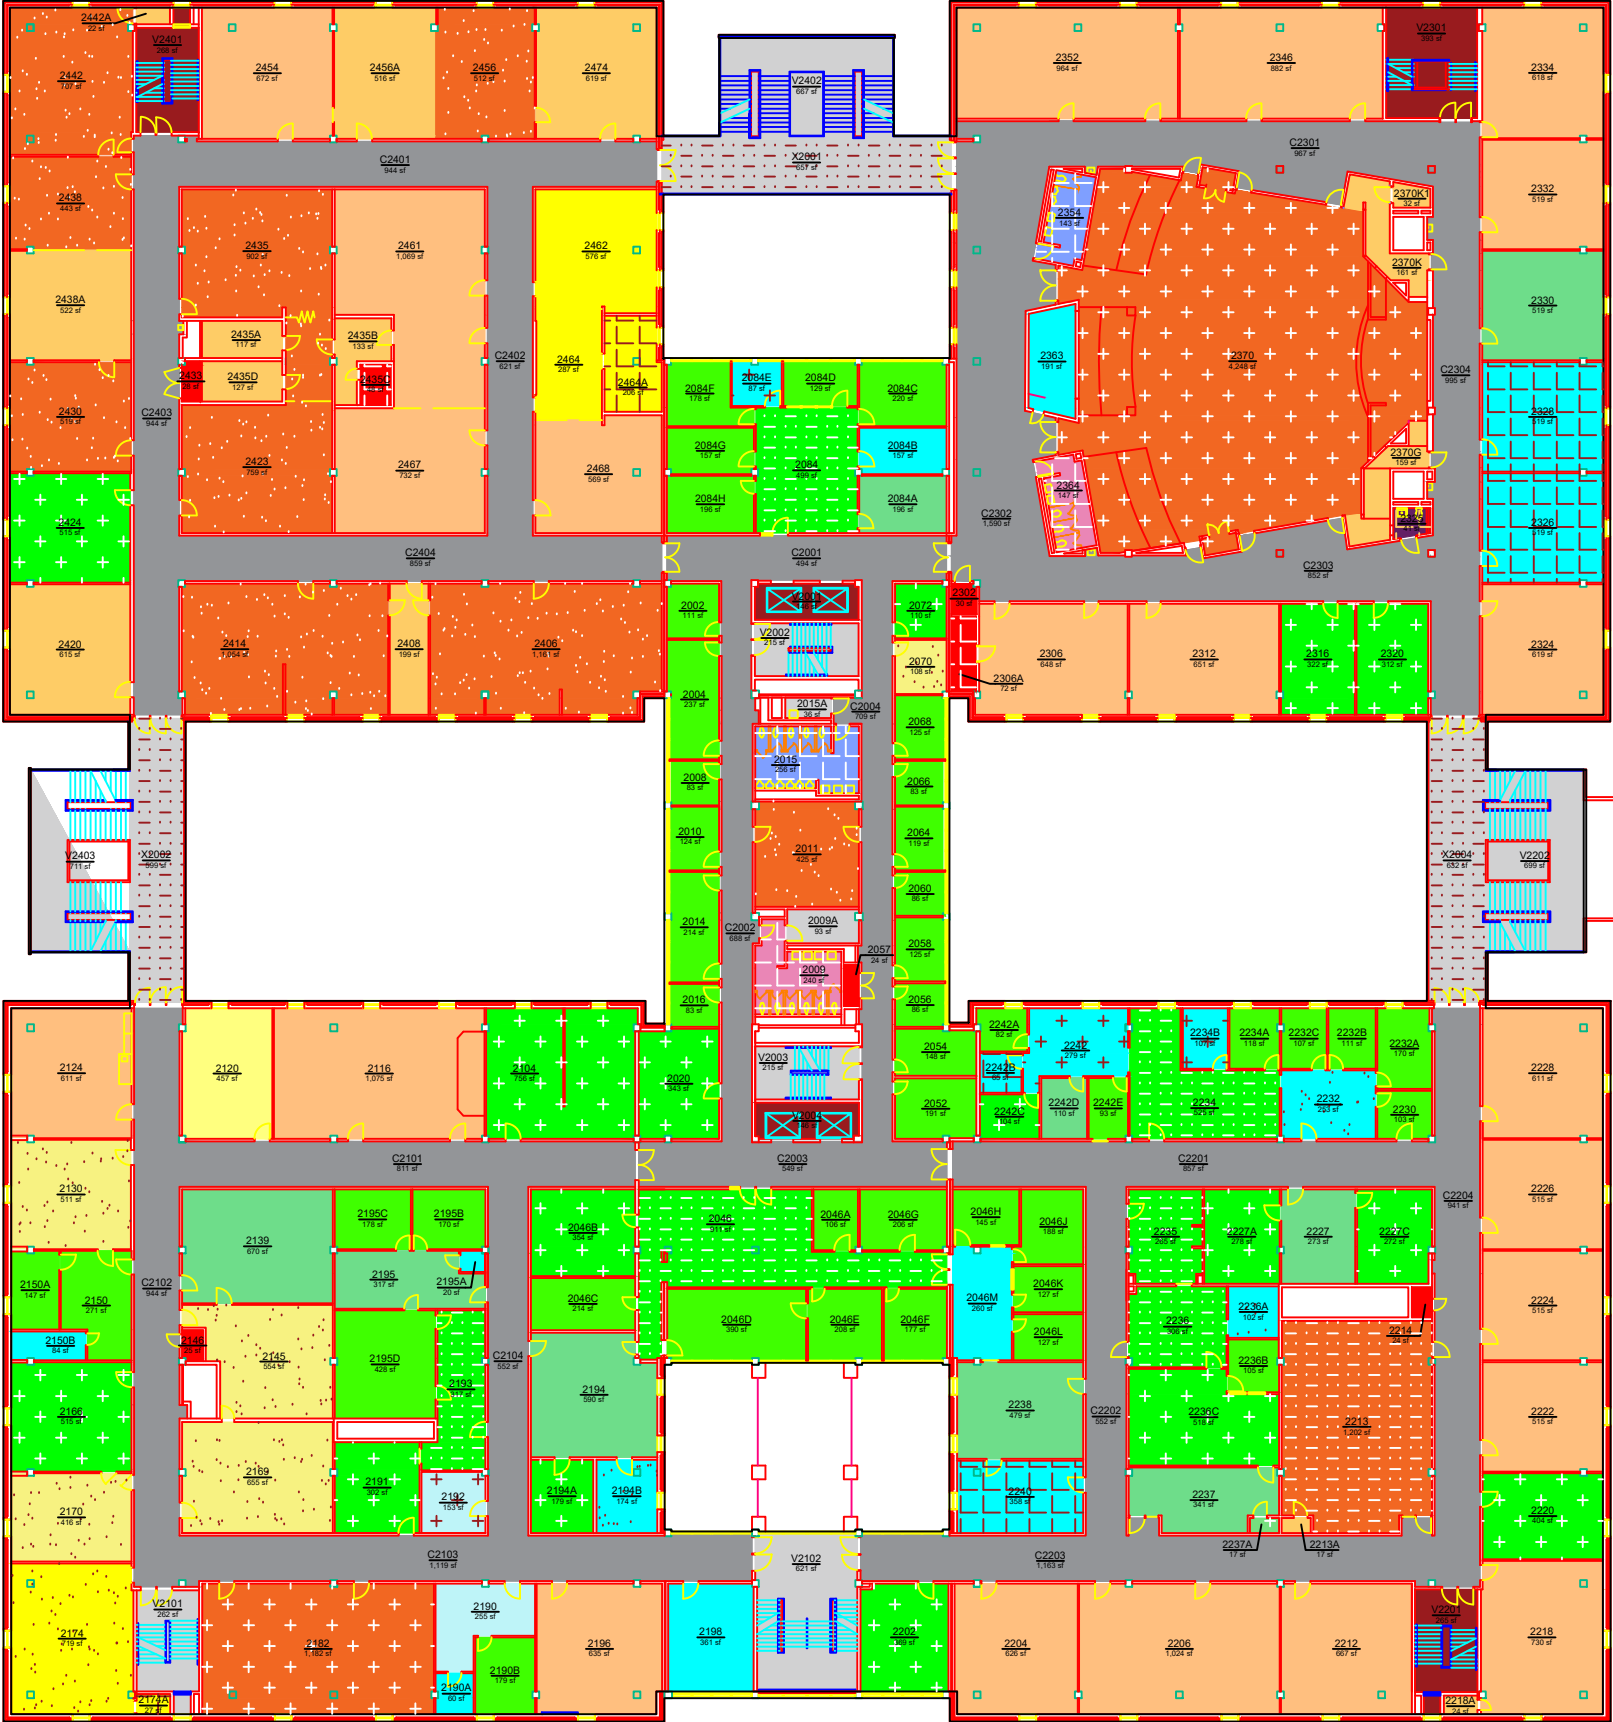

Campus Planning &
Space Management
Facilities Management
1161 West Samford Ave, Building 1
Auburn, AL 36849

ROOM TYPE
HALEY CENTER
LEVEL: 02

Building No.: AA_V0401
File Name: AA_V0401_02
Last Export: 06/04/2023
Report Created By: Ellen Doyle
Report Date: 05/13/2025