


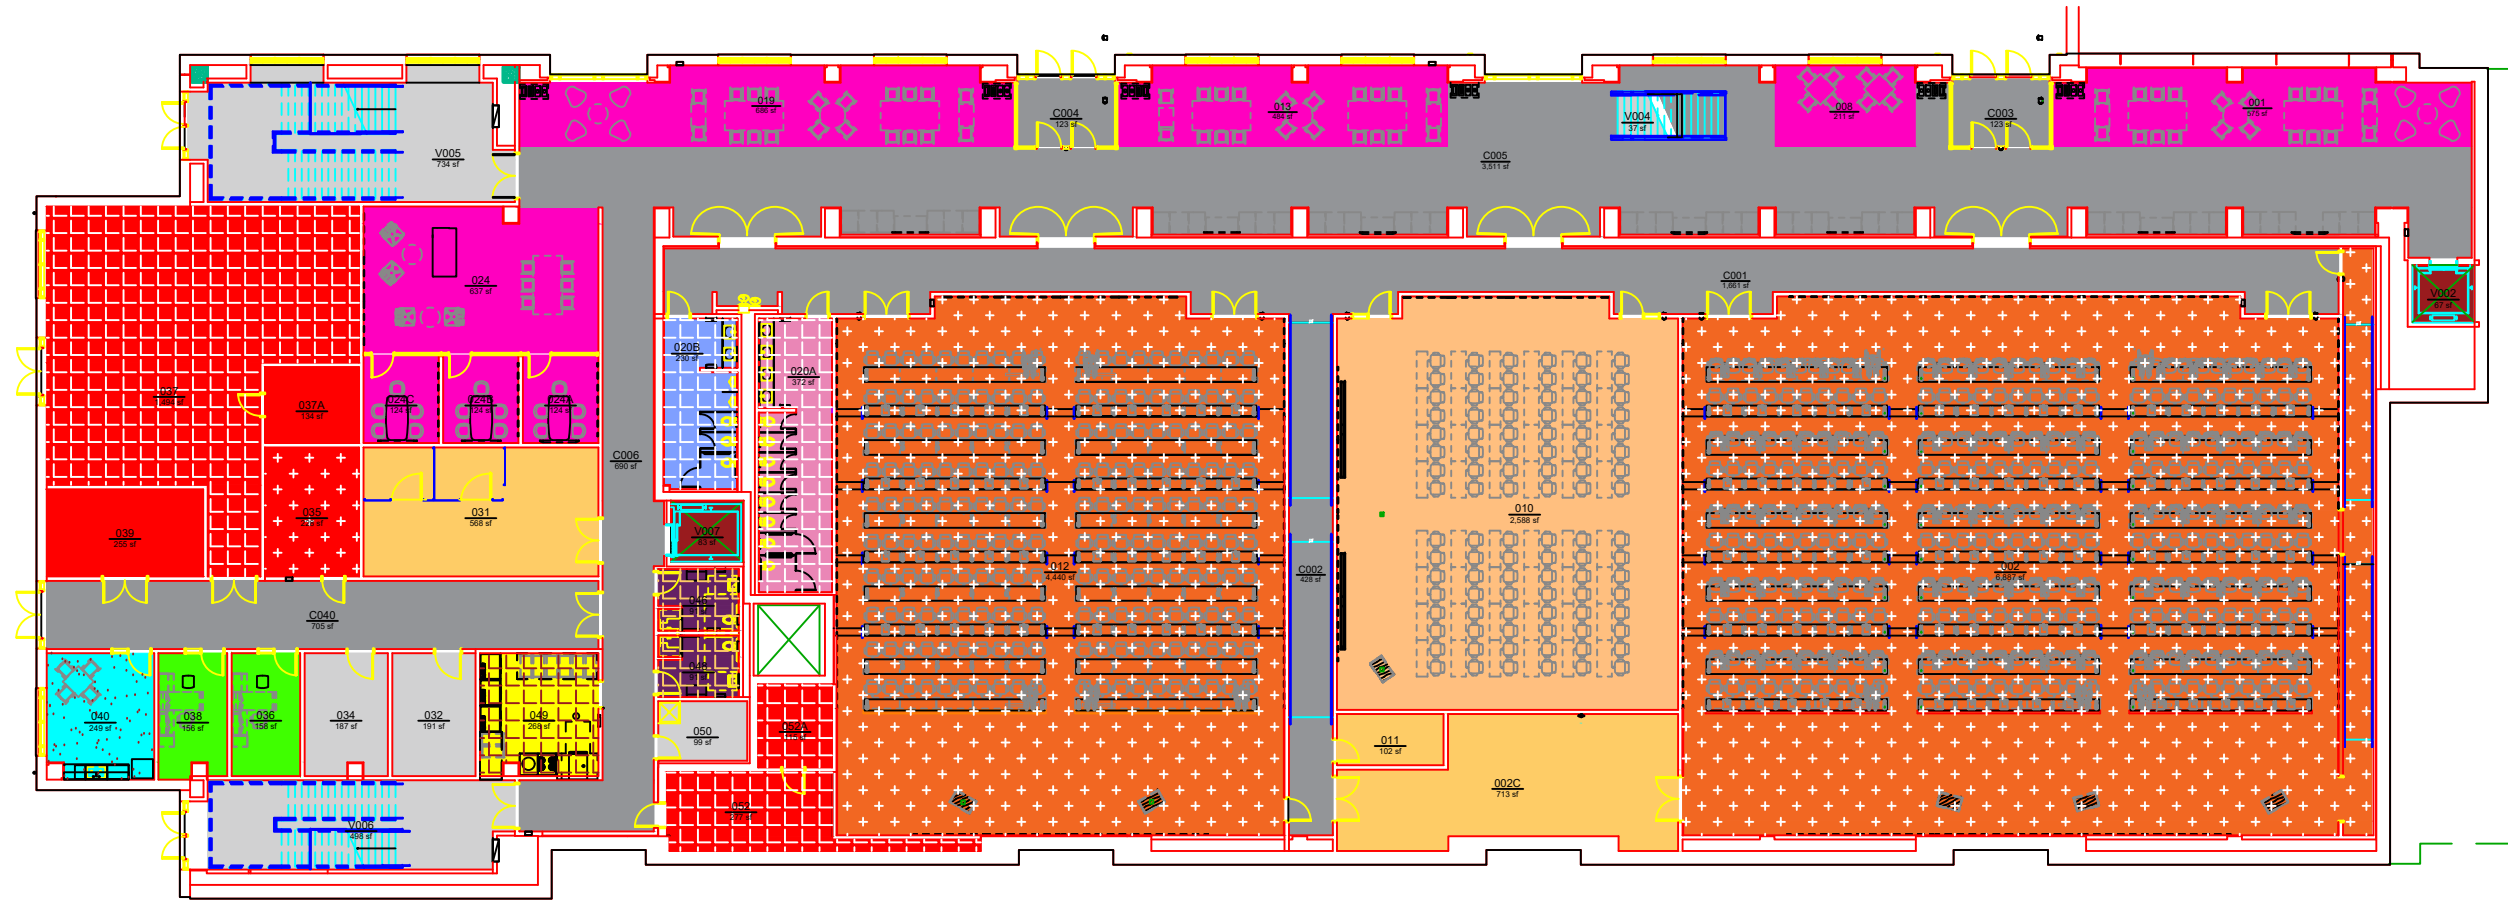

ROOM TYPE					
	AREA	QTY		AREA	QTY
111 - Classroom - Tiered Lecture	11,327	2	N41 - Men's Restroom	230	1
112 - Classroom - Flat Lecture	2,588	1	N42 - Women's Restroom	372	1
115 - General Purpose Classroom Service	1,383	3	TOTAL:	31,518	43
215 - Scheduled Laboratory Service	268	1	Floor Gross:	35,783	
311 - Office	314	2			
322 - Office Service - Breakroom/Kitchenette	249	1			
410 - Study Room	2,965	8			
N10 - Custodial/Janitorial	477	3			
N20 - Corridor/General Circulation	7,241	7			
N21 - Elevator	150	2			
N22 - Interior Stairs/ Interior Ramp	1,269	3			
N31 - Mechanical/ HVAC Room	1,886	3			
N32 - Electrical/ Power Room	389	2			
N33 - Telecomm Equipment Closet	228	1			
N40 - Unisex Restroom	182	2			