


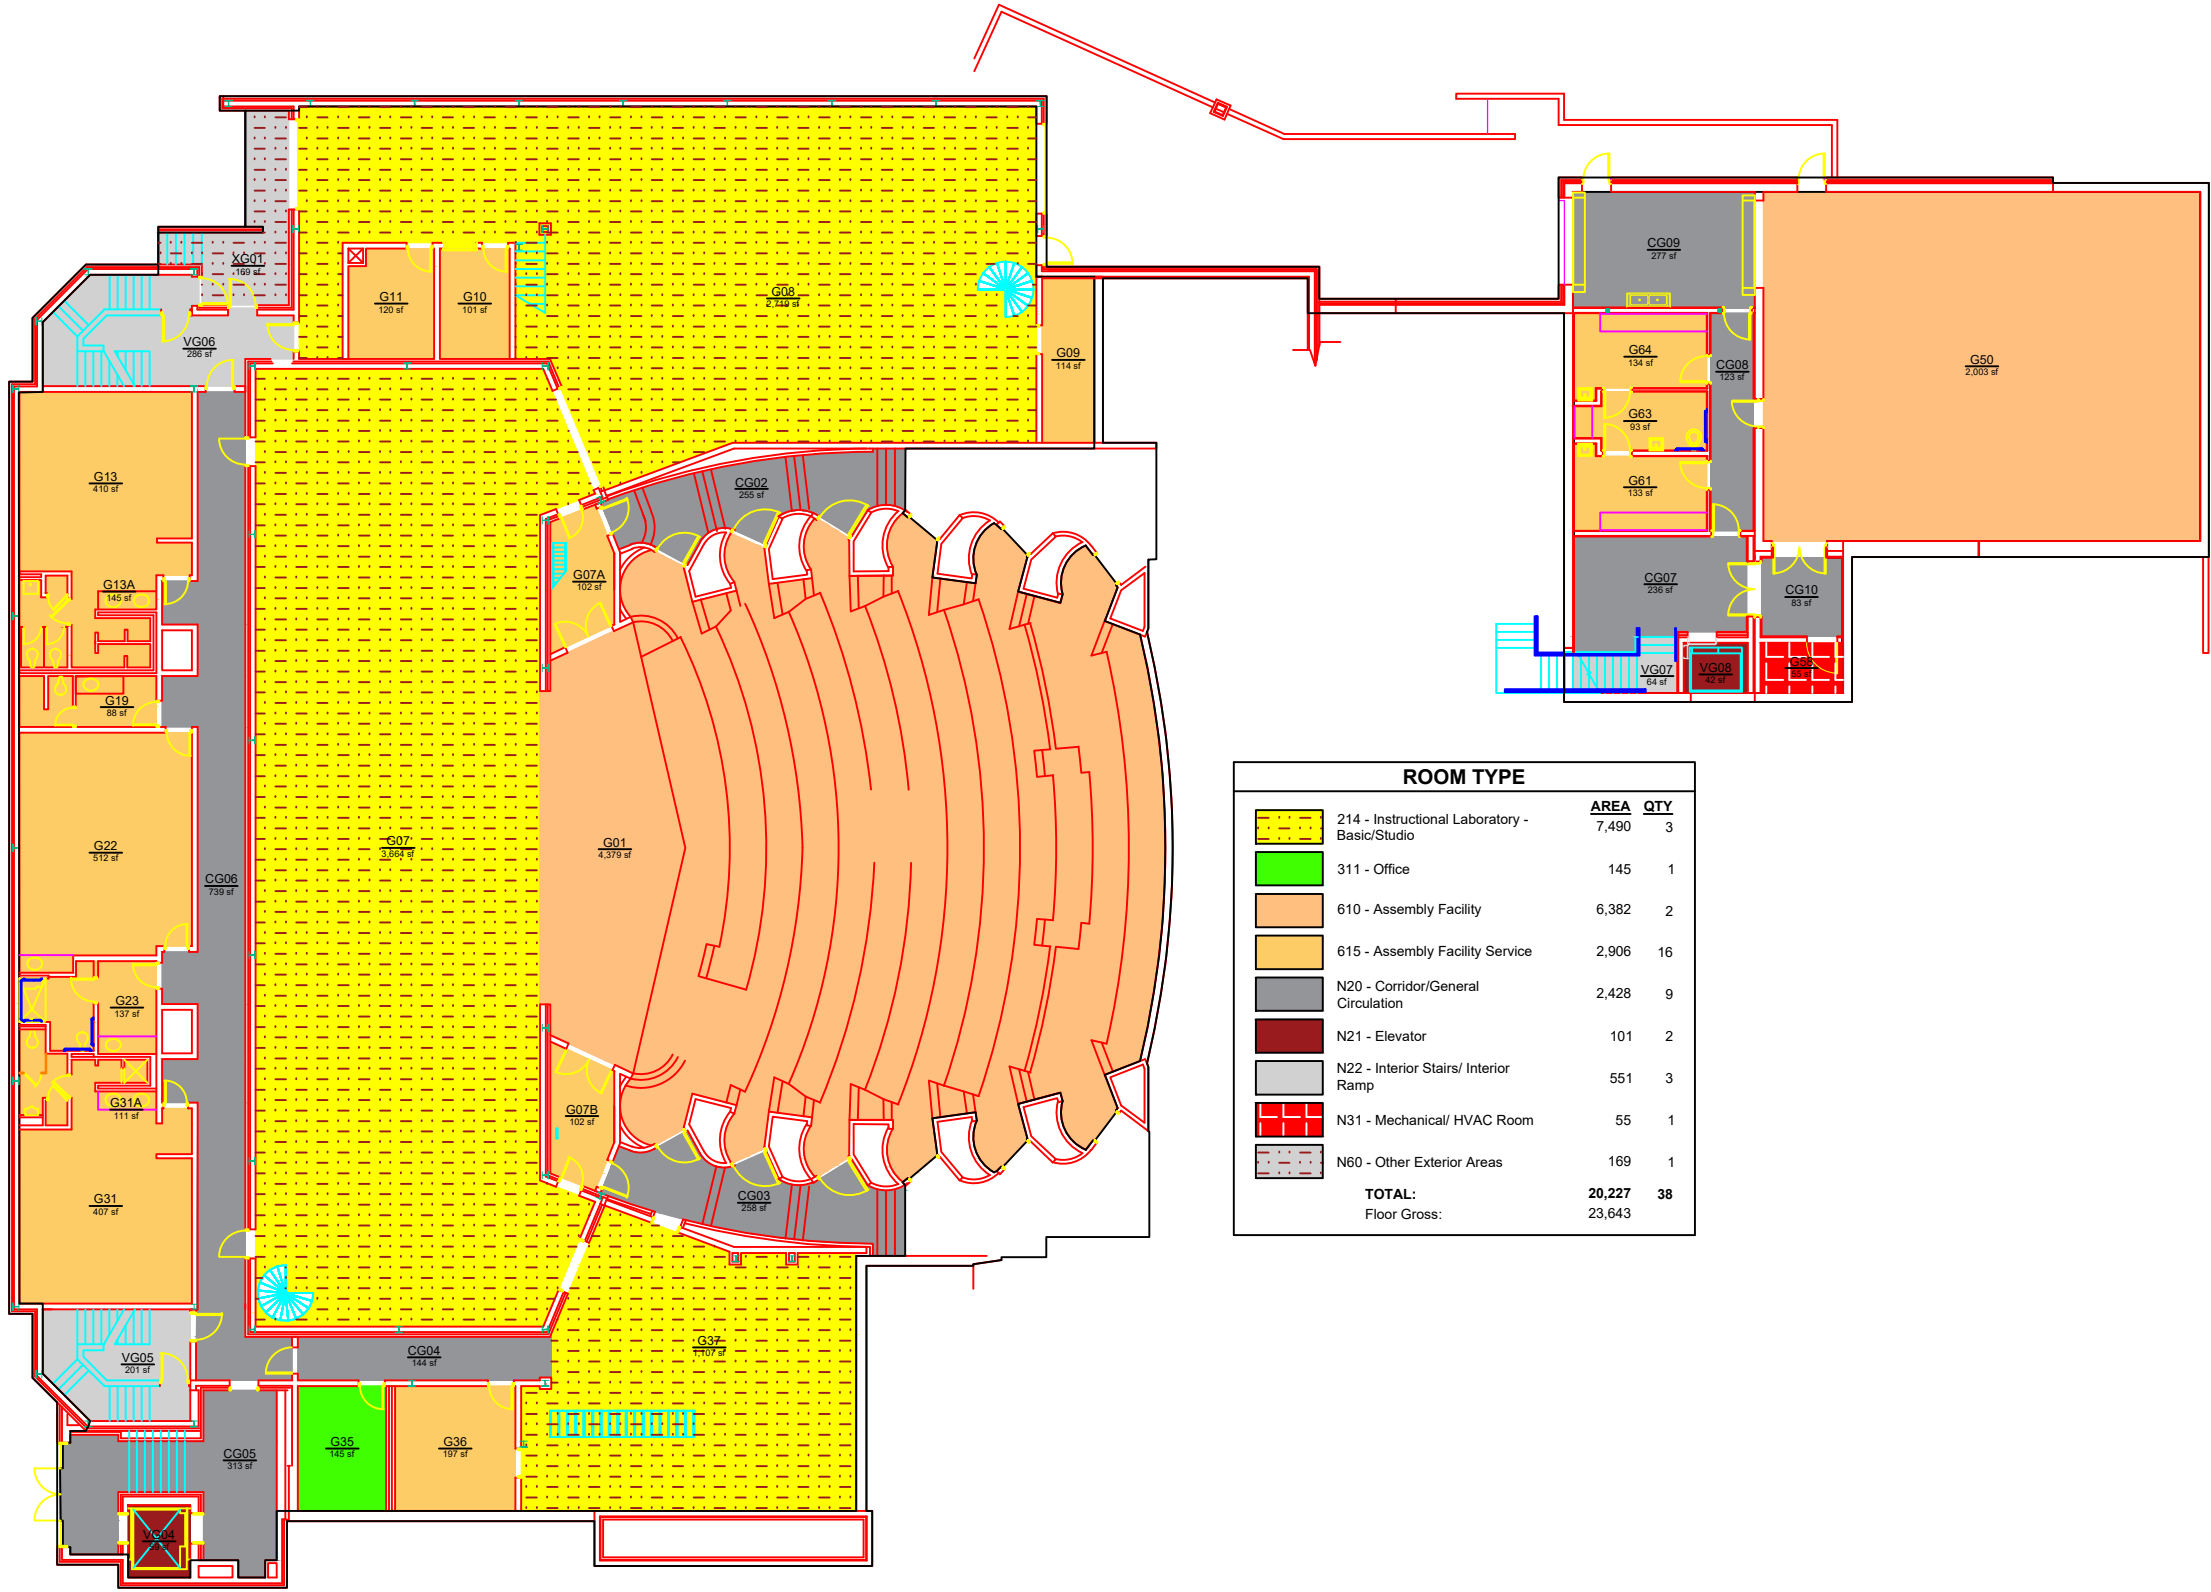

ROOM TYPE		
	AREA	QTY
214 - Instructional Laboratory - Basic/Studio	7,490	3
311 - Office	145	1
610 - Assembly Facility	6,382	2
615 - Assembly Facility Service	2,906	16
N20 - Corridor/General Circulation	2,428	9
N21 - Elevator	101	2
N22 - Interior Stairs/ Interior Ramp	551	3
N31 - Mechanical/ HVAC Room	55	1
N60 - Other Exterior Areas	169	1
TOTAL:	20,227	38
Floor Gross:	23,643	