


ROOM TYPE		AREA	QTY
	113 - Classroom - Flat Flexible	413	1
	114 - Classroom - Problem Based Learning	7,763	9
	115 - General Purpose Classroom Service	972	6
	213 - Instructional Laboratory - Basic/Computer	3,540	4
	311 - Office	4,959	41
	313 - Office - Shared	1,199	4
	314 - Office & Reception	123	1
	320 - Office Service - Closet/File/Supplies	110	2
	321 - Office Service - Copier/Printer/Workspace	81	1
	322 - Office Service - Breakroom/Kitchenette	116	1
	350 - Conference Room	2,666	9
	410 - Study Room	2,501	6
	N10 - Custodial/Janitorial	178	2
	N20 - Corridor/General Circulation	8,395	21
	N21 - Elevator	160	2
	N22 - Interior Stairs/ Interior Ramp	1,201	4
	N31 - Mechanical/ HVAC Room	74	1
	N32 - Electrical/ Power Room	240	2
	N33 - Telecomm Equipment Closet	206	2
	N40 - Unisex Restroom	68	1
	N41 - Men's Restroom	507	2
	N42 - Women's Restroom	513	2
TOTAL:		35,985	124
Floor Gross:		43,353	

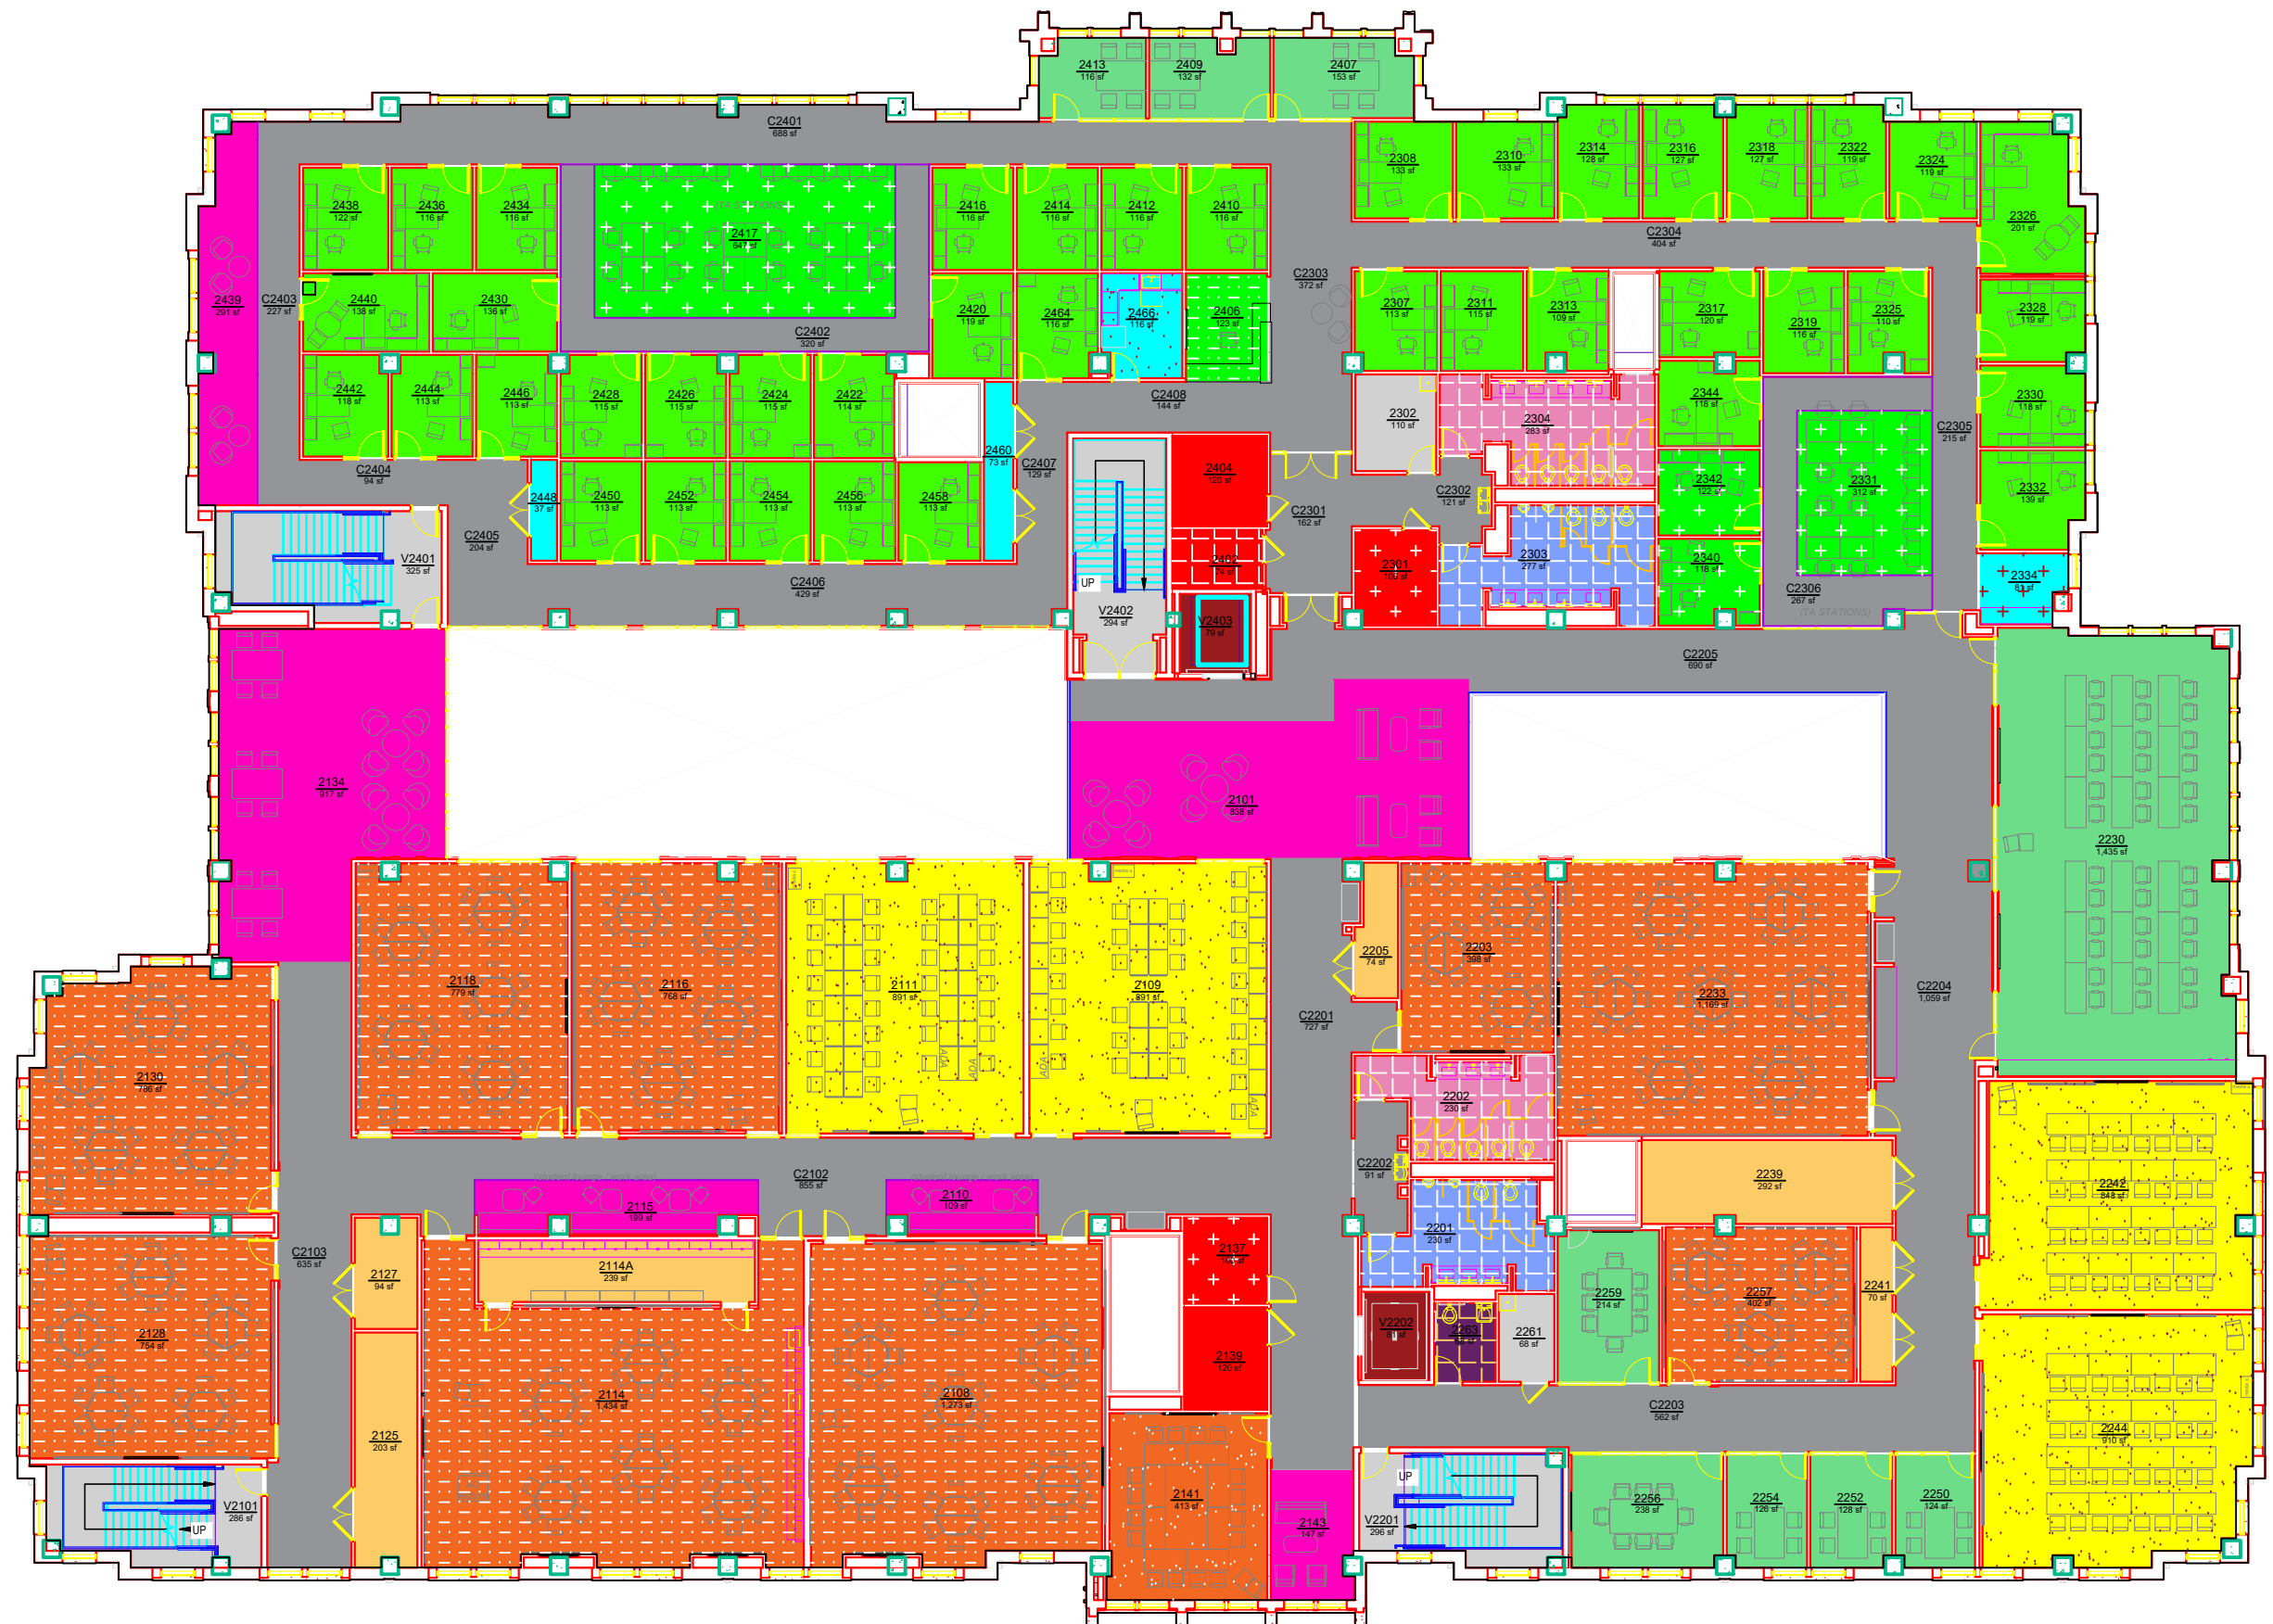

**Campus Planning &
Space Management**
Facilities Management
1161 West Samford Ave, Building 1
Auburn, AL 36849

ROOM TYPE
COLLEGE OF EDUCATION BUILDING
LEVEL 02

Building No.: AA_V0806
File Name: AA_V0806_02
Last Export: 04/03/2025
Report Created By: Ellen Doyle
Report Date: 05/13/2025