


ROOM TYPE															
		AREA	QTY			AREA	QTY			AREA	QTY			AREA	QTY
	113 - Classroom - Flat Flexible	1,570	1		320 - Office Service - Closet/File/Supplies	63	1		N21 - Elevator	159	2		N42 - Women's Restroom	155	1
	115 - General Purpose Classroom Service	313	1		321 - Office Service - Copier/Printer/Workspace	156	1		N22 - Interior Stairs/ Interior Ramp	577	4		N60 - Other Exterior Areas	735	1
	250 - Research/Nonclass Laboratory	6,137	11		322 - Office Service - Breakroom/Kitchenette	65	1		N26 - Exterior Balcony / Patio	139	1	TOTAL: 20,838 70			
	255 - Research/Nonclass Lab Service	695	4		325 - Office Service - Circulation/Waiting	423	1		N31 - Mechanical/ HVAC Room	1,411	3	Floor Gross: 23,178			
	311 - Office	1,950	12		350 - Conference Room	294	1		N32 - Electrical/ Power Room	240	2				
	313 - Office - Shared	922	6		N10 - Custodial/Janitorial	129	2		N33 - Telecomm Equipment Closet	101	1				
	314 - Office & Reception	494	1		N20 - Corridor/General Circulation	3,964	11		N41 - Men's Restroom	146	1				

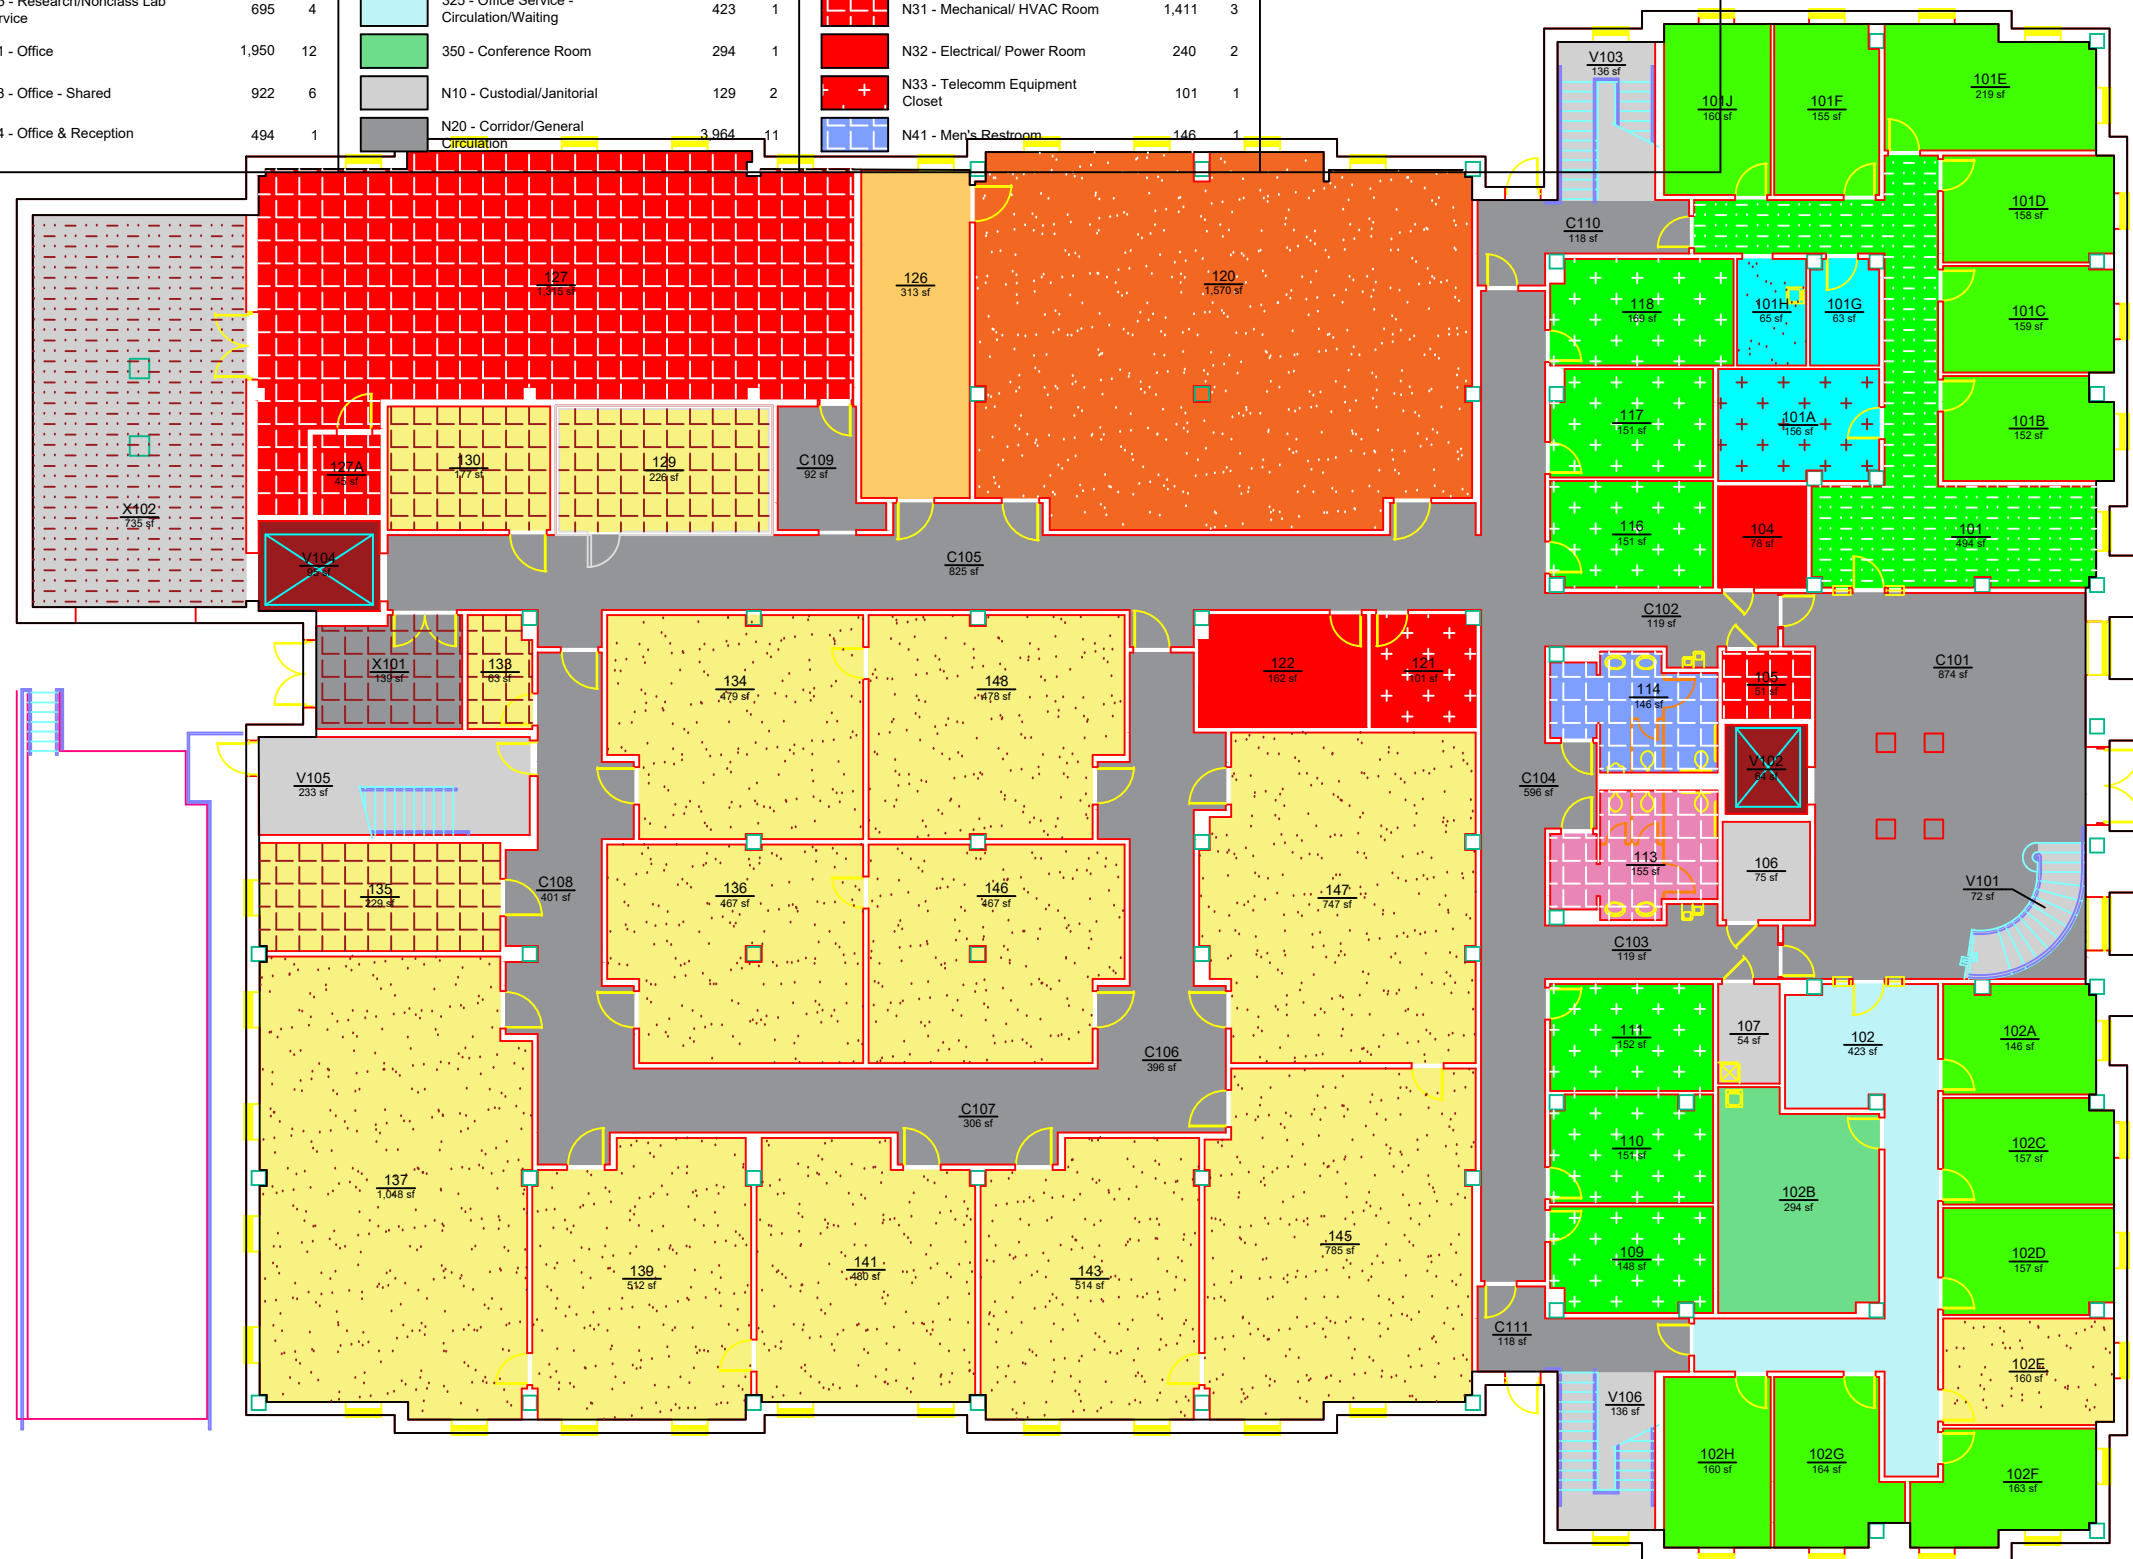

**Campus Planning &
Space Management**
Facilities Management
1161 West Samford Ave, Building 1
Auburn, AL 36849

ROOM TYPE
POULTRY SCIENCE BUILDING
LEVEL: 01

Building No.: AA_W1009

File Name: AA_W1009_01

Last Export: 06/28/2023

Report Created By: Ellen Doyle

Report Date: 05/16/2025
