


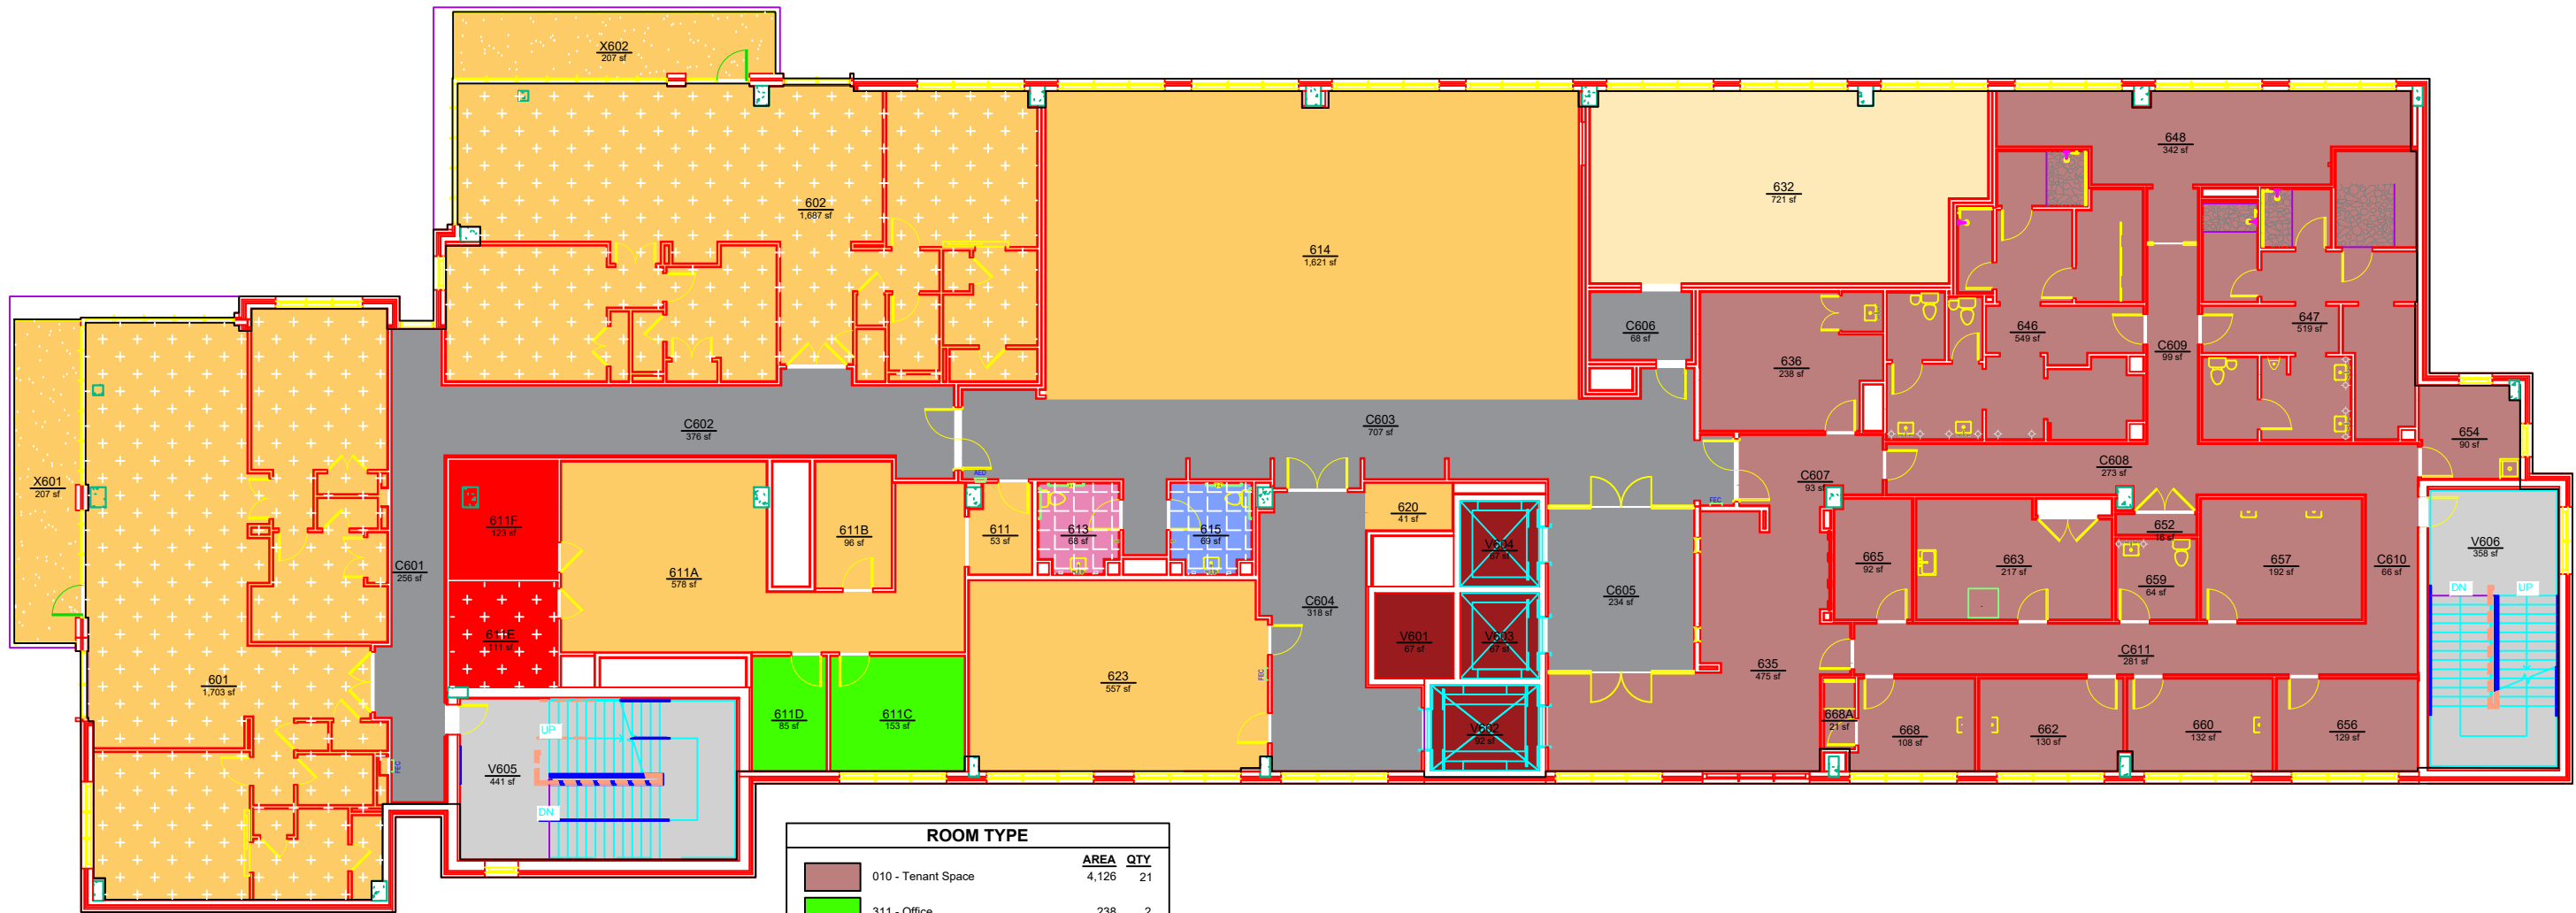

ROOM TYPE		
	AREA	QTY
010 - Tenant Space	4,126	21
311 - Office	238	2
670 - Recreation	721	1
935 - Residential- Service	2,946	6
950 - Apartment	3,390	2
955 - Apartment Service	414	2
N20 - Corridor/General Circulation	1,959	6
N21 - Elevator	293	4
N22 - Interior Stairs/ Interior Ramp	799	2
N32 - Electrical/ Power Room	123	1
N33 - Telecomm Equipment Closet	111	1
N41 - Men's Restroom	69	1
N42 - Women's Restroom	68	1
TOTAL:	15,257	50
Floor Gross:	17,277	