


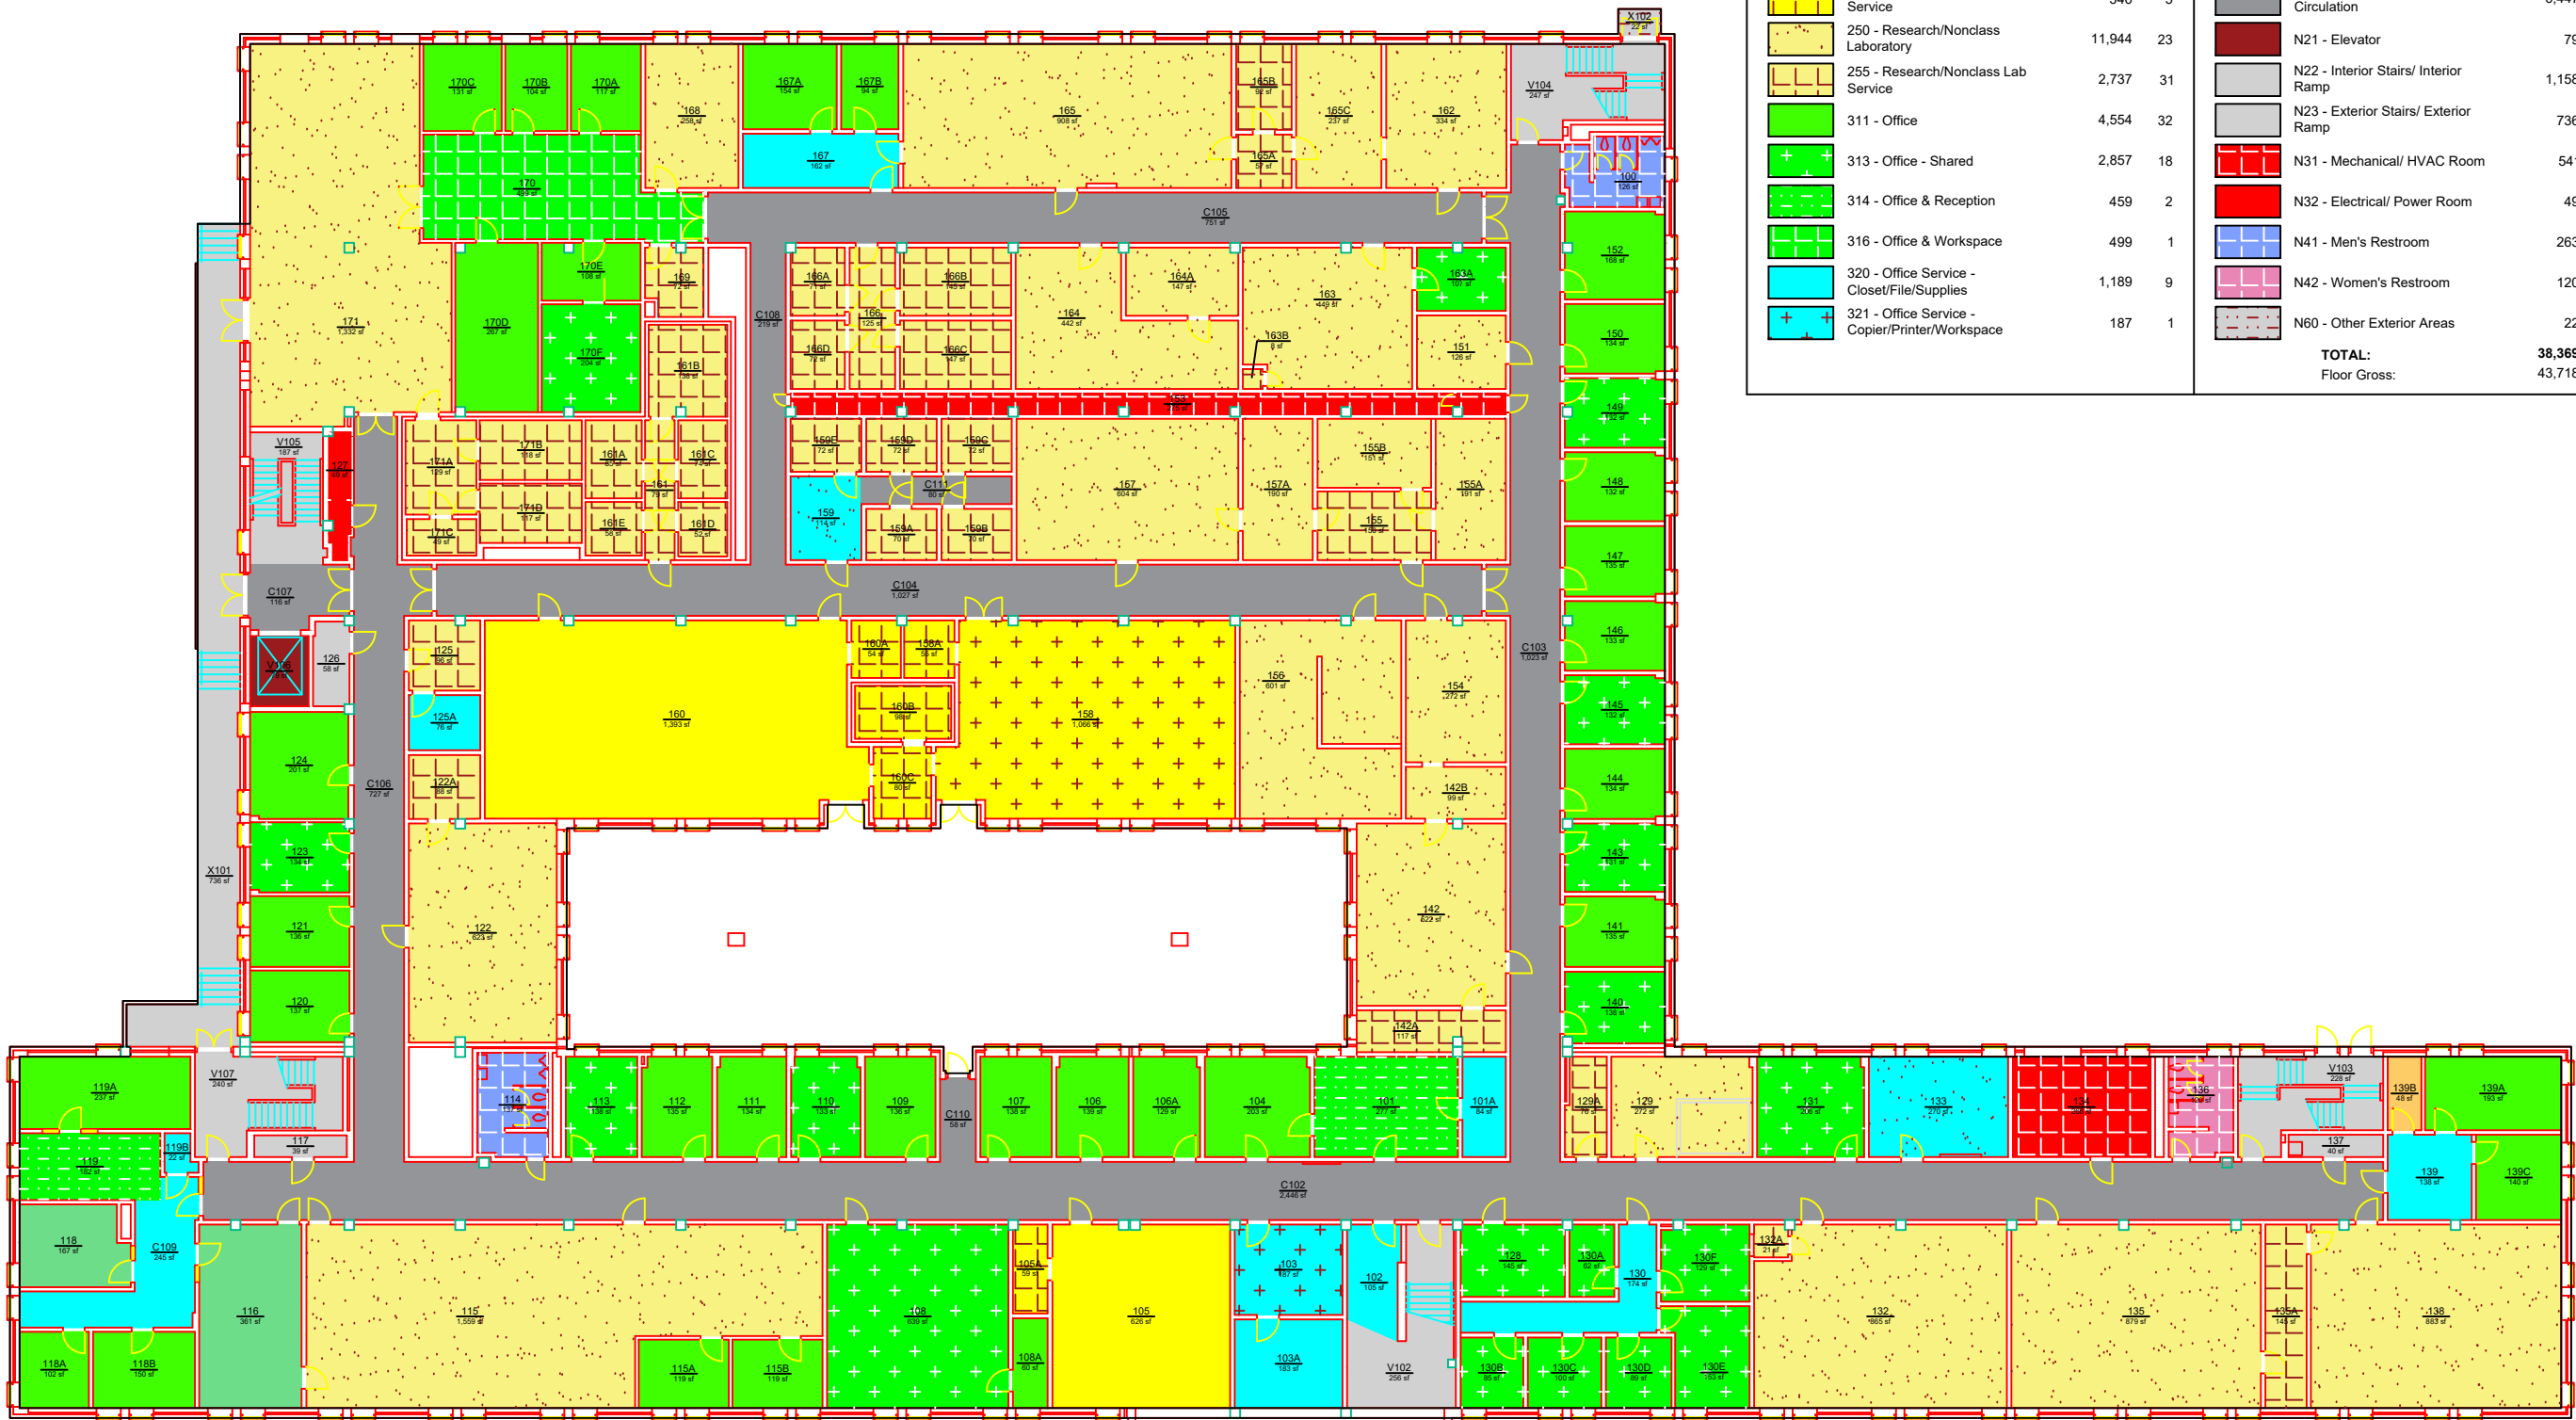

ROOM TYPE							
		AREA	QTY		AREA	QTY	
	115 - General Purpose Classroom Service	48	1		322 - Office Service - Breakroom/Kitchenette	384	2
	211 - Instructional Laboratory - Complex/Wet	2,019	2		350 - Conference Room	528	2
	212 - Instructional Laboratory - Complex/Dry	1,066	1		N10 - Custodial/Janitorial	137	3
	215 - Scheduled Laboratory Service	346	5		N20 - Corridor/General Circulation	6,447	9
	250 - Research/Nonclass Laboratory	11,944	23		N21 - Elevator	79	1
	255 - Research/Nonclass Lab Service	2,737	31		N22 - Interior Stairs/ Interior Ramp	1,158	5
	311 - Office	4,554	32		N23 - Exterior Stairs/ Exterior Ramp	736	1
	313 - Office - Shared	2,857	18		N31 - Mechanical/ HVAC Room	541	2
	314 - Office & Reception	459	2		N32 - Electrical/ Power Room	49	1
	316 - Office & Workspace	499	1		N41 - Men's Restroom	263	2
	320 - Office Service - Closet/File/Supplies	1,189	9		N42 - Women's Restroom	120	1
	321 - Office Service - Copier/Printer/Workspace	187	1		N60 - Other Exterior Areas	22	1
				TOTAL:			
				Floor Gross:			
				38,369 156			
				43,718			