


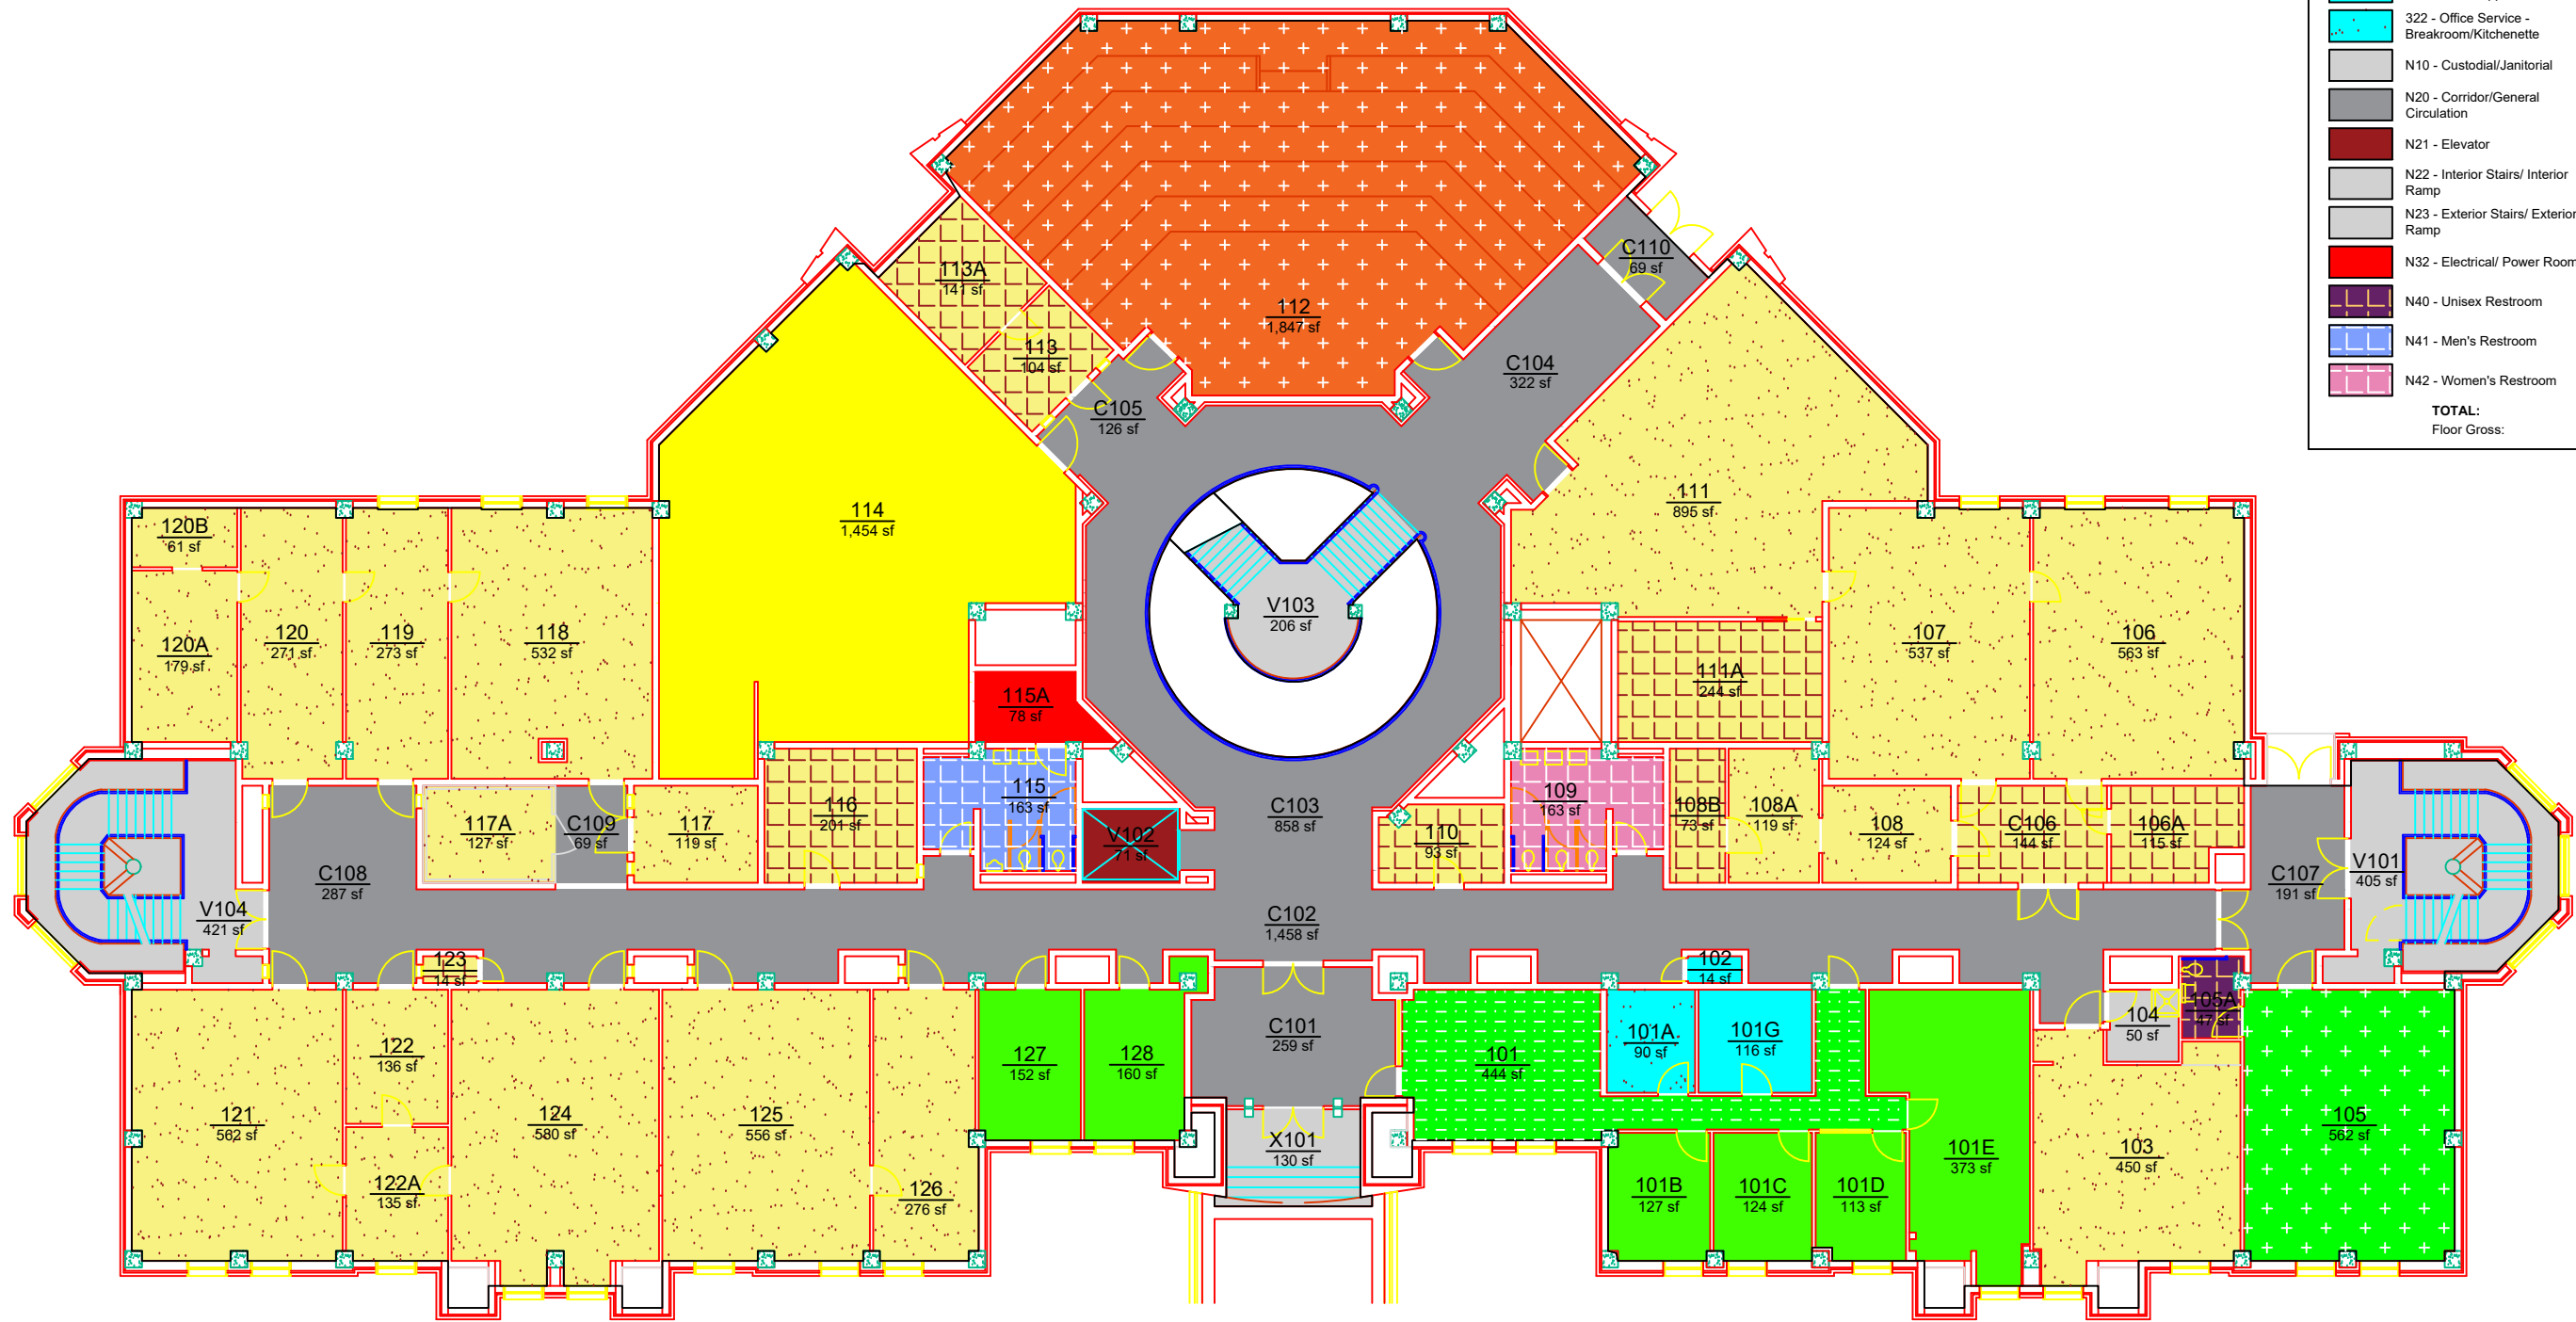

ROOM TYPE			
		AREA	QTY
	111 - Classroom - Tiered Lecture	1,847	1
	211 - Instructional Laboratory - Complex/Wet	1,454	1
	250 - Research/Nonclass Laboratory	6,495	19
	255 - Research/Nonclass Lab Service	1,129	9
	311 - Office	1,049	6
	313 - Office - Shared	562	1
	314 - Office & Reception	444	1
	320 - Office Service - Closet/File/Supplies	130	2
	322 - Office Service - Breakroom/Kitchenette	90	1
	N10 - Custodial/Janitorial	50	1
	N20 - Corridor/General Circulation	3,639	9
	N21 - Elevator	71	1
	N22 - Interior Stairs/ Interior Ramp	1,032	3
	N23 - Exterior Stairs/ Exterior Ramp	130	1
	N32 - Electrical/ Power Room	78	1
	N40 - Unisex Restroom	47	1
	N41 - Men's Restroom	163	1
	N42 - Women's Restroom	163	1
TOTAL:		18,573	60
Floor Gross:		21,465	