
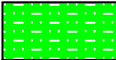
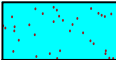
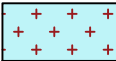
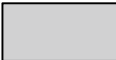


ROOM TYPE			
		AREA	QTY
	311 - Office	169	1
	314 - Office & Reception	215	1
	320 - Office Service - Closet/File/Supplies	82	3
	322 - Office Service - Breakroom/Kitchenette	172	1
	326 - Office Service - Other	60	1
	350 - Conference Room	728	2
	620 - Exhibition	389	1
	N20 - Corridor/General Circulation	144	1
	N22 - Interior Stairs/ Interior Ramp	41	1
	N40 - Unisex Restroom	42	1
TOTAL:		2,042	13
Floor Gross:		2,300	

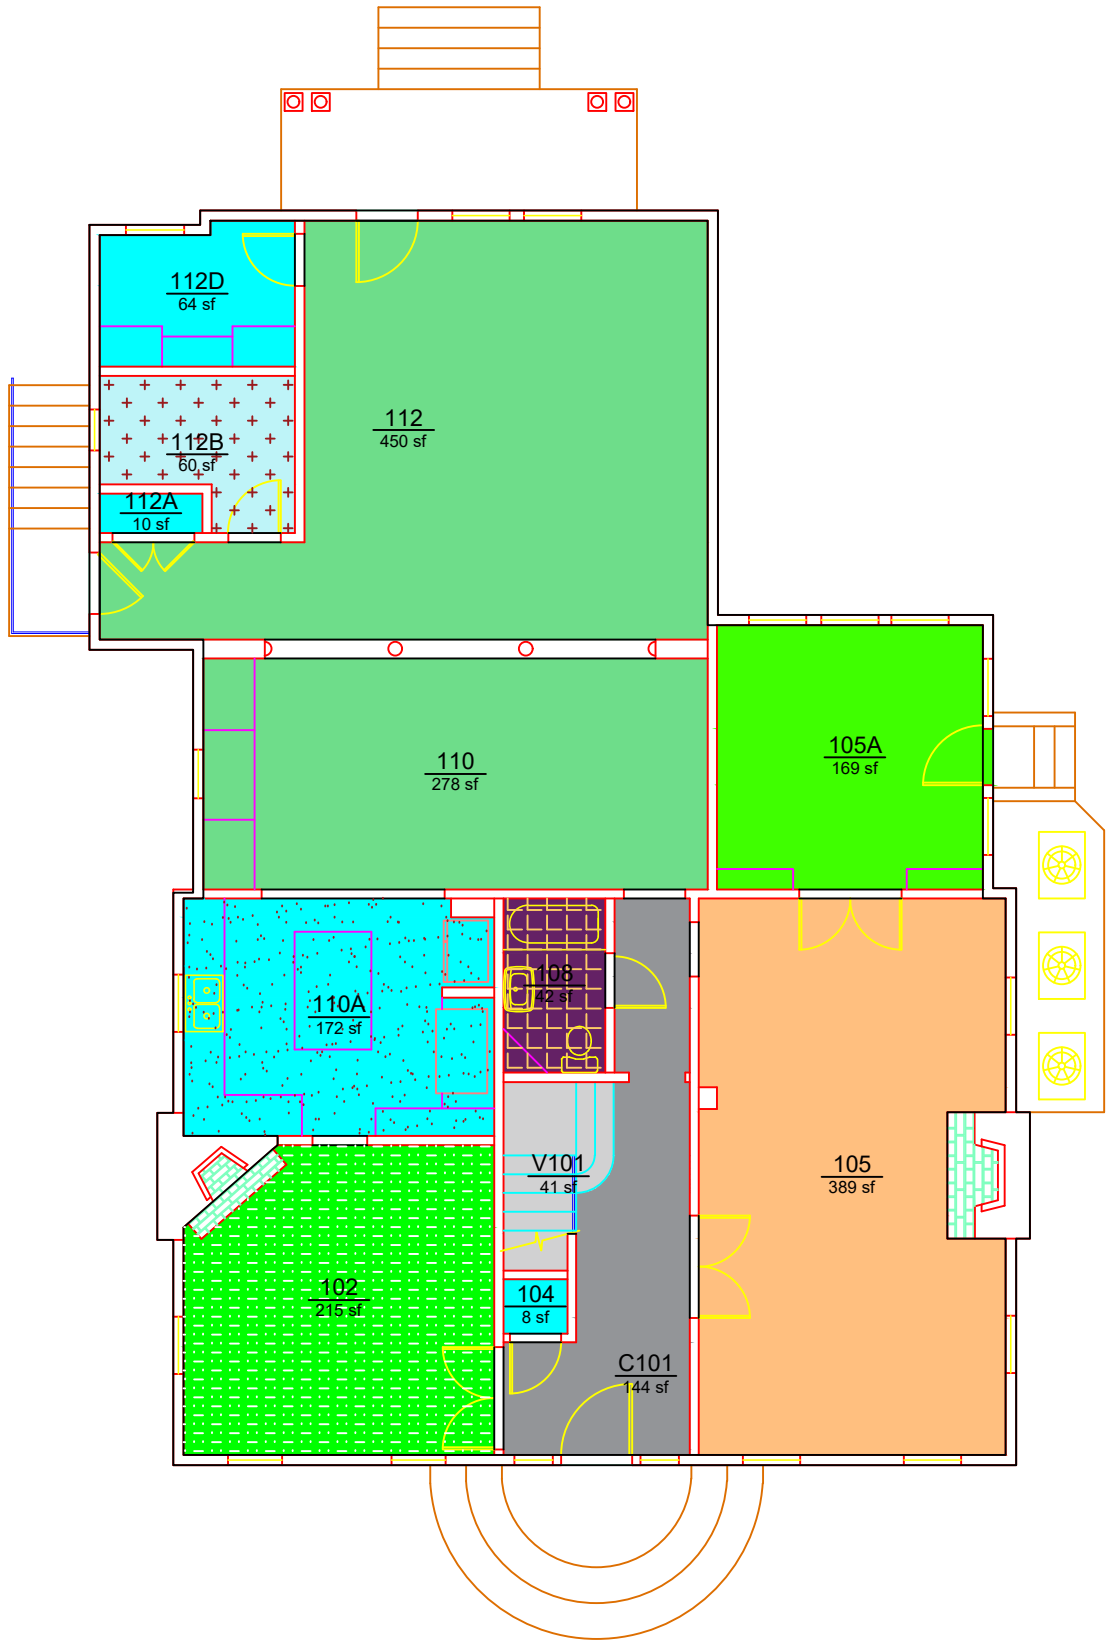

Planning, Design,
and Construction
Facilities Management
1161 West Samford Ave, Building 1
Auburn, AL 36849

ROOM TYPE
BIGGIN-WOLTOSZ HOUSE
LEVEL: 01

Building No.: AC A0021
File Name: AC A0021_01
Last Export: 05/27/2023
Report Created By: Dan Berry
Report Date: 05/15/2025