


ORGANIZATION			
	000000 - NONASSIGNABLE AREAS	AREA	QTY
		282	2
	111005 - PROPERTY MANAGEMENT SCVS	3,044	12
	TOTAL:	3,306	14
Floor Gross:		4,541	

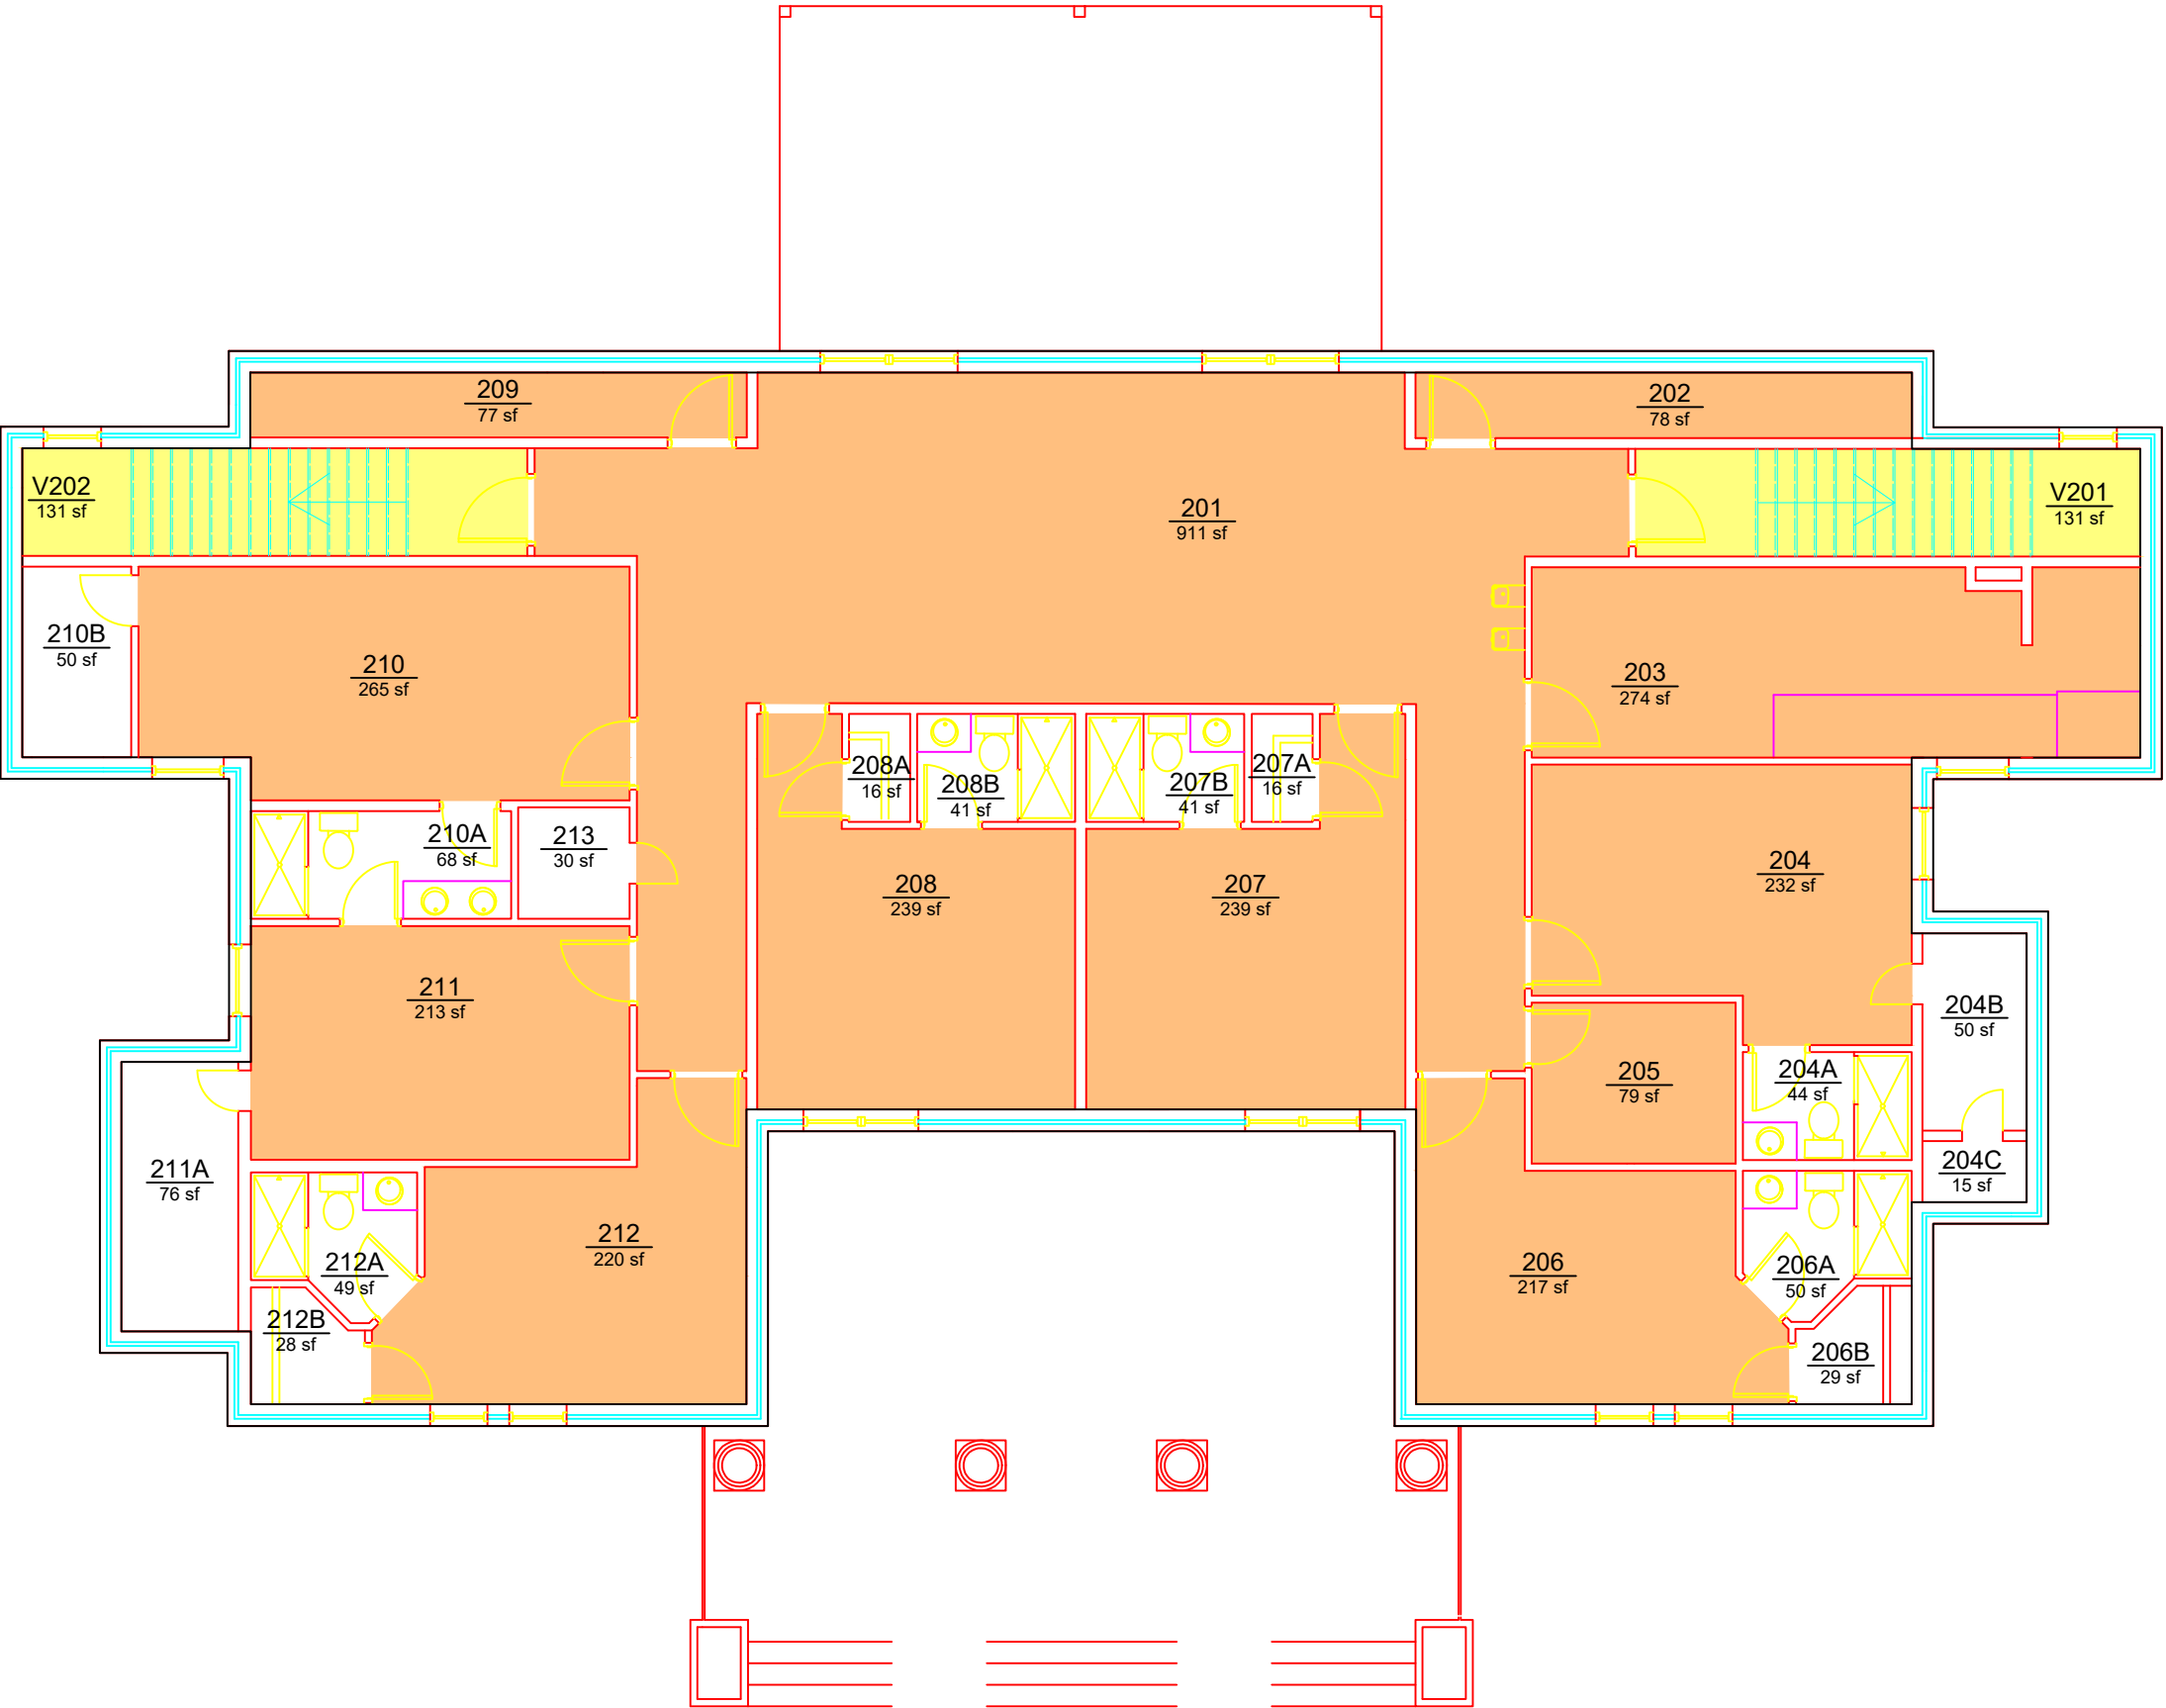

Campus Planning &
Space Management
Facilities Management
1161 West Samford Ave, Building 1
Auburn, AL 36849

ORGANIZATION
941 LEM MORRISON DRIVE
LEVEL: 02

Building No.: AA_L0901
File Name: AA_L0901_02
Last Export: 03/11/2025
Report Created By: Amie Patterson
Report Date: 05/20/2025