


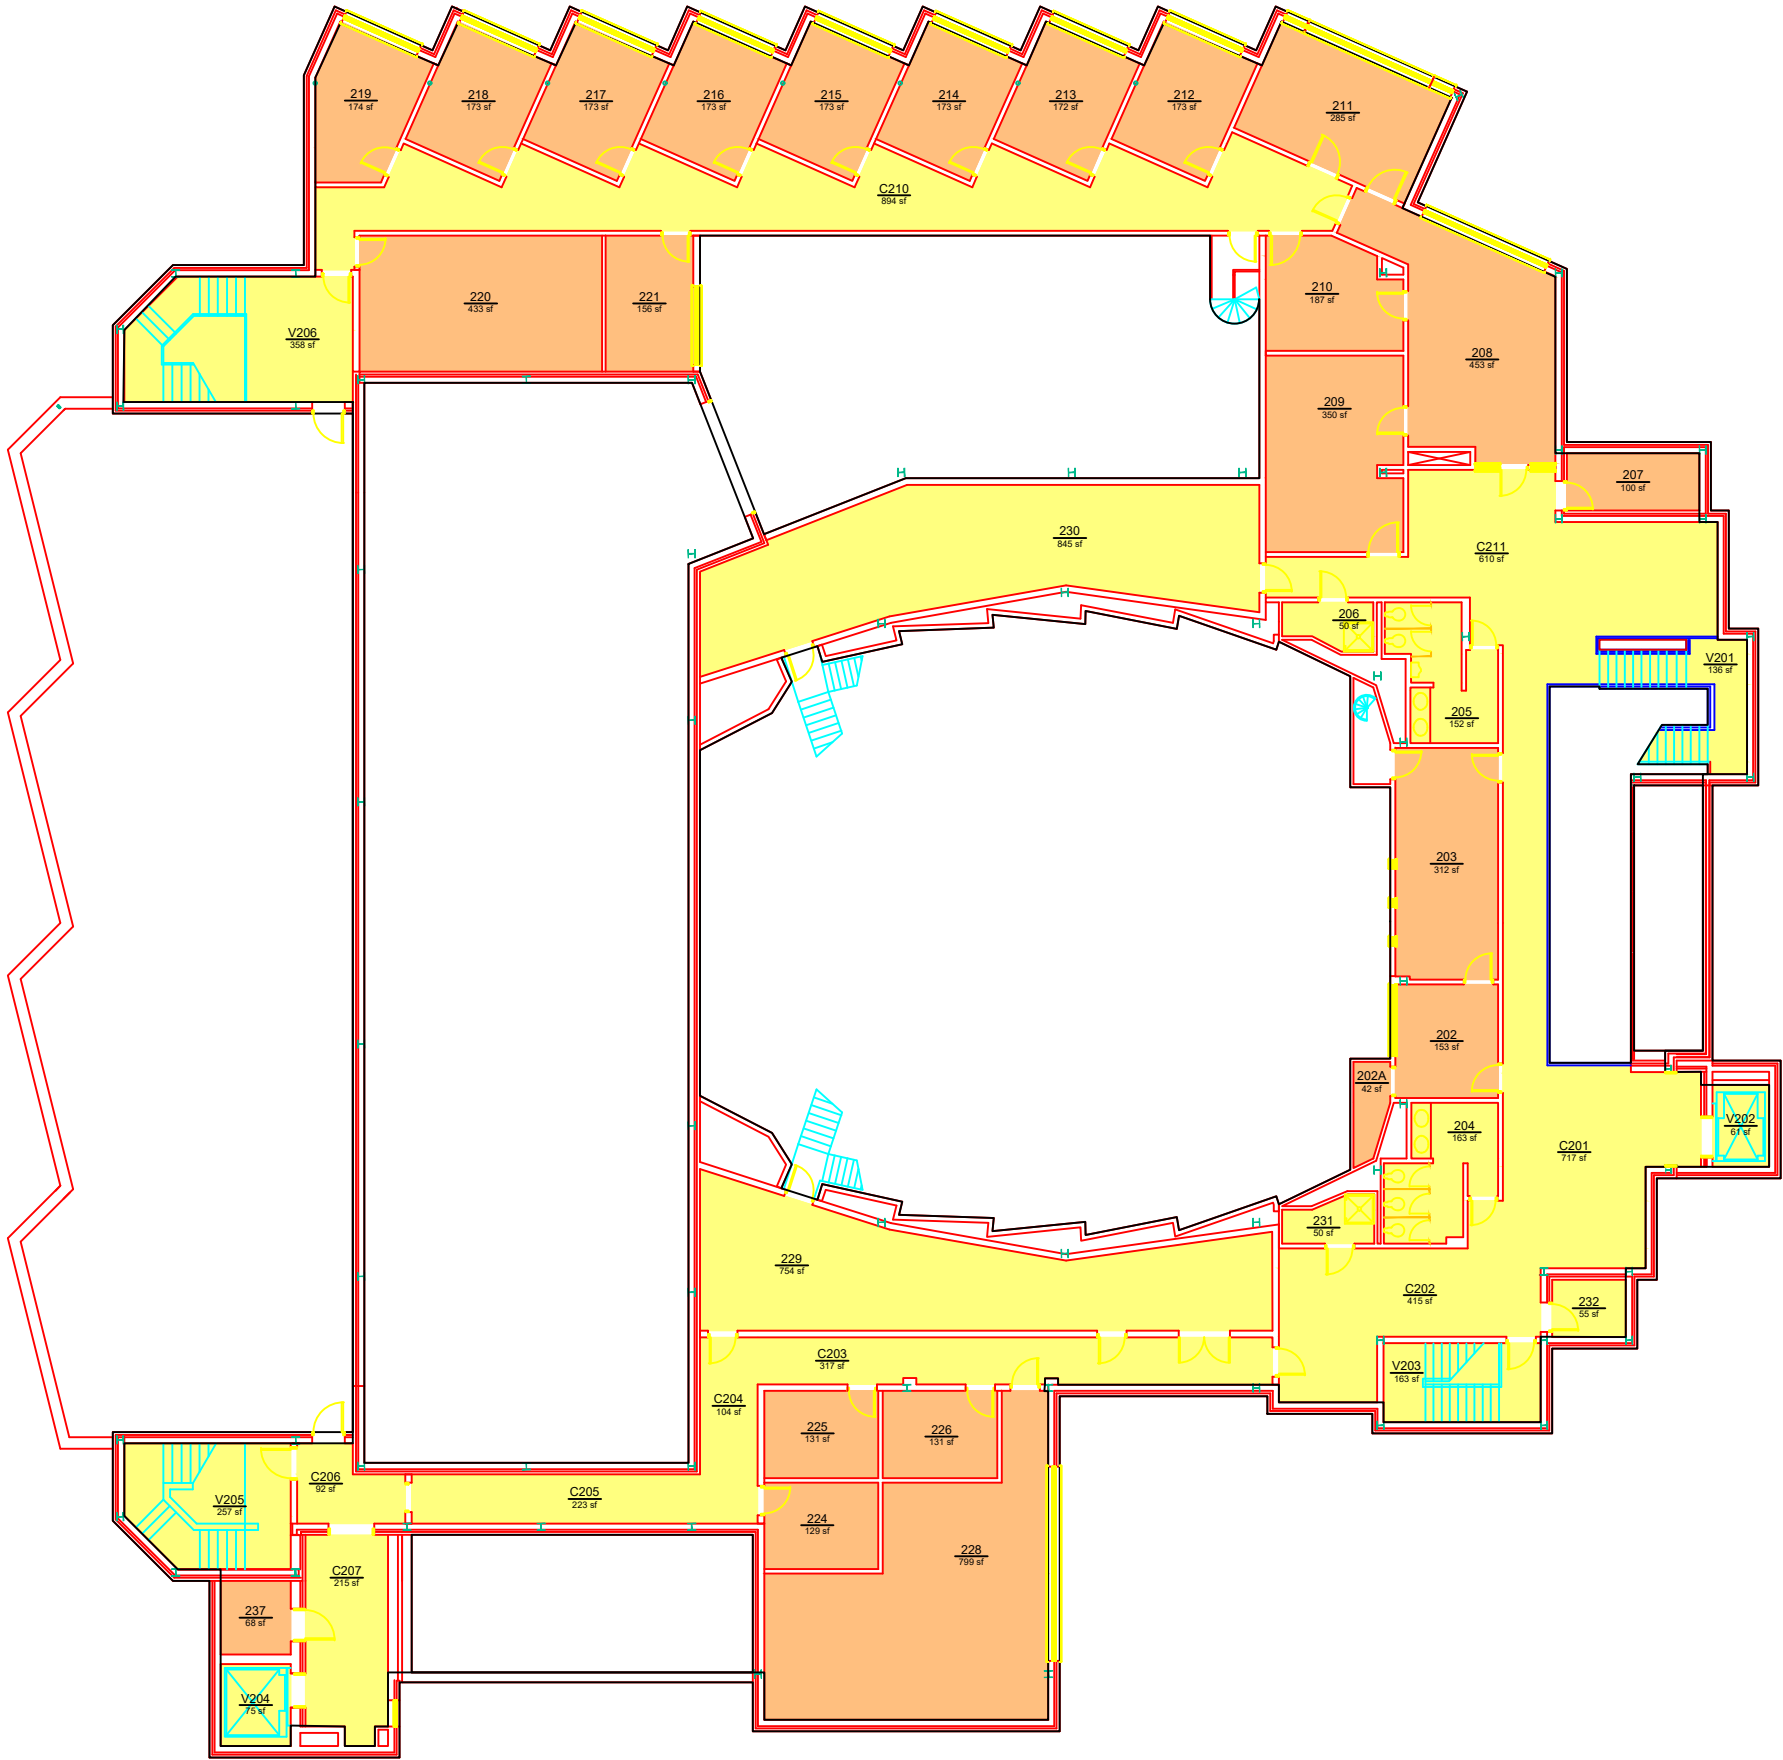

ORGANIZATION			
		AREA	QTY
	000000 - NONASSIGNABLE AREAS	6,706	22
	135200 - THEATER AND DANCE	5,113	23
TOTAL:		11,819	45
Floor Gross:		15,013	