


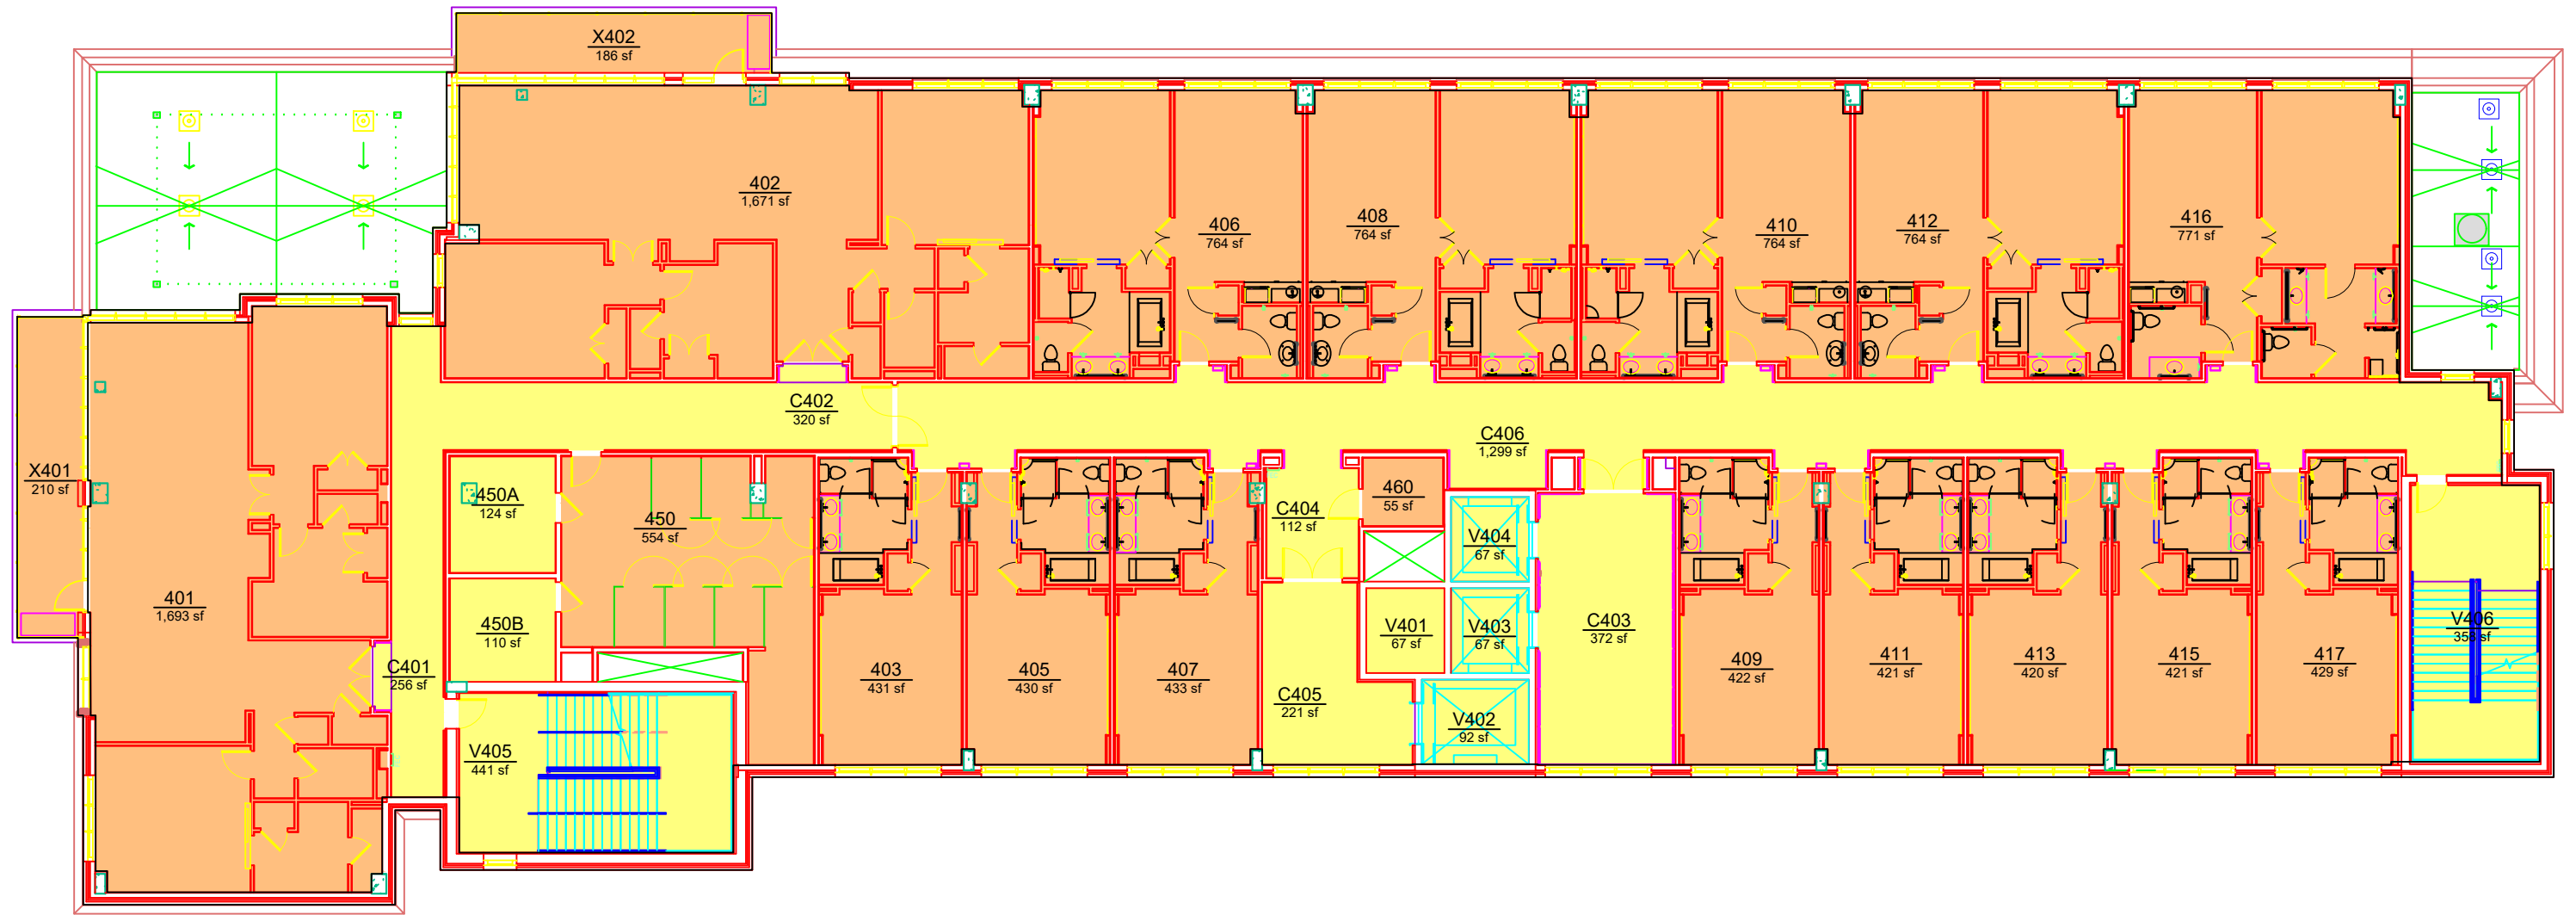

ORGANIZATION			
	AREA	QTY	
000000 - NONASSIGNABLE AREAS	3,906	14	
146400 - RANE CULINARY CENTER	11,603	19	
TOTAL:	15,509	33	
Floor Gross:	17,293		