


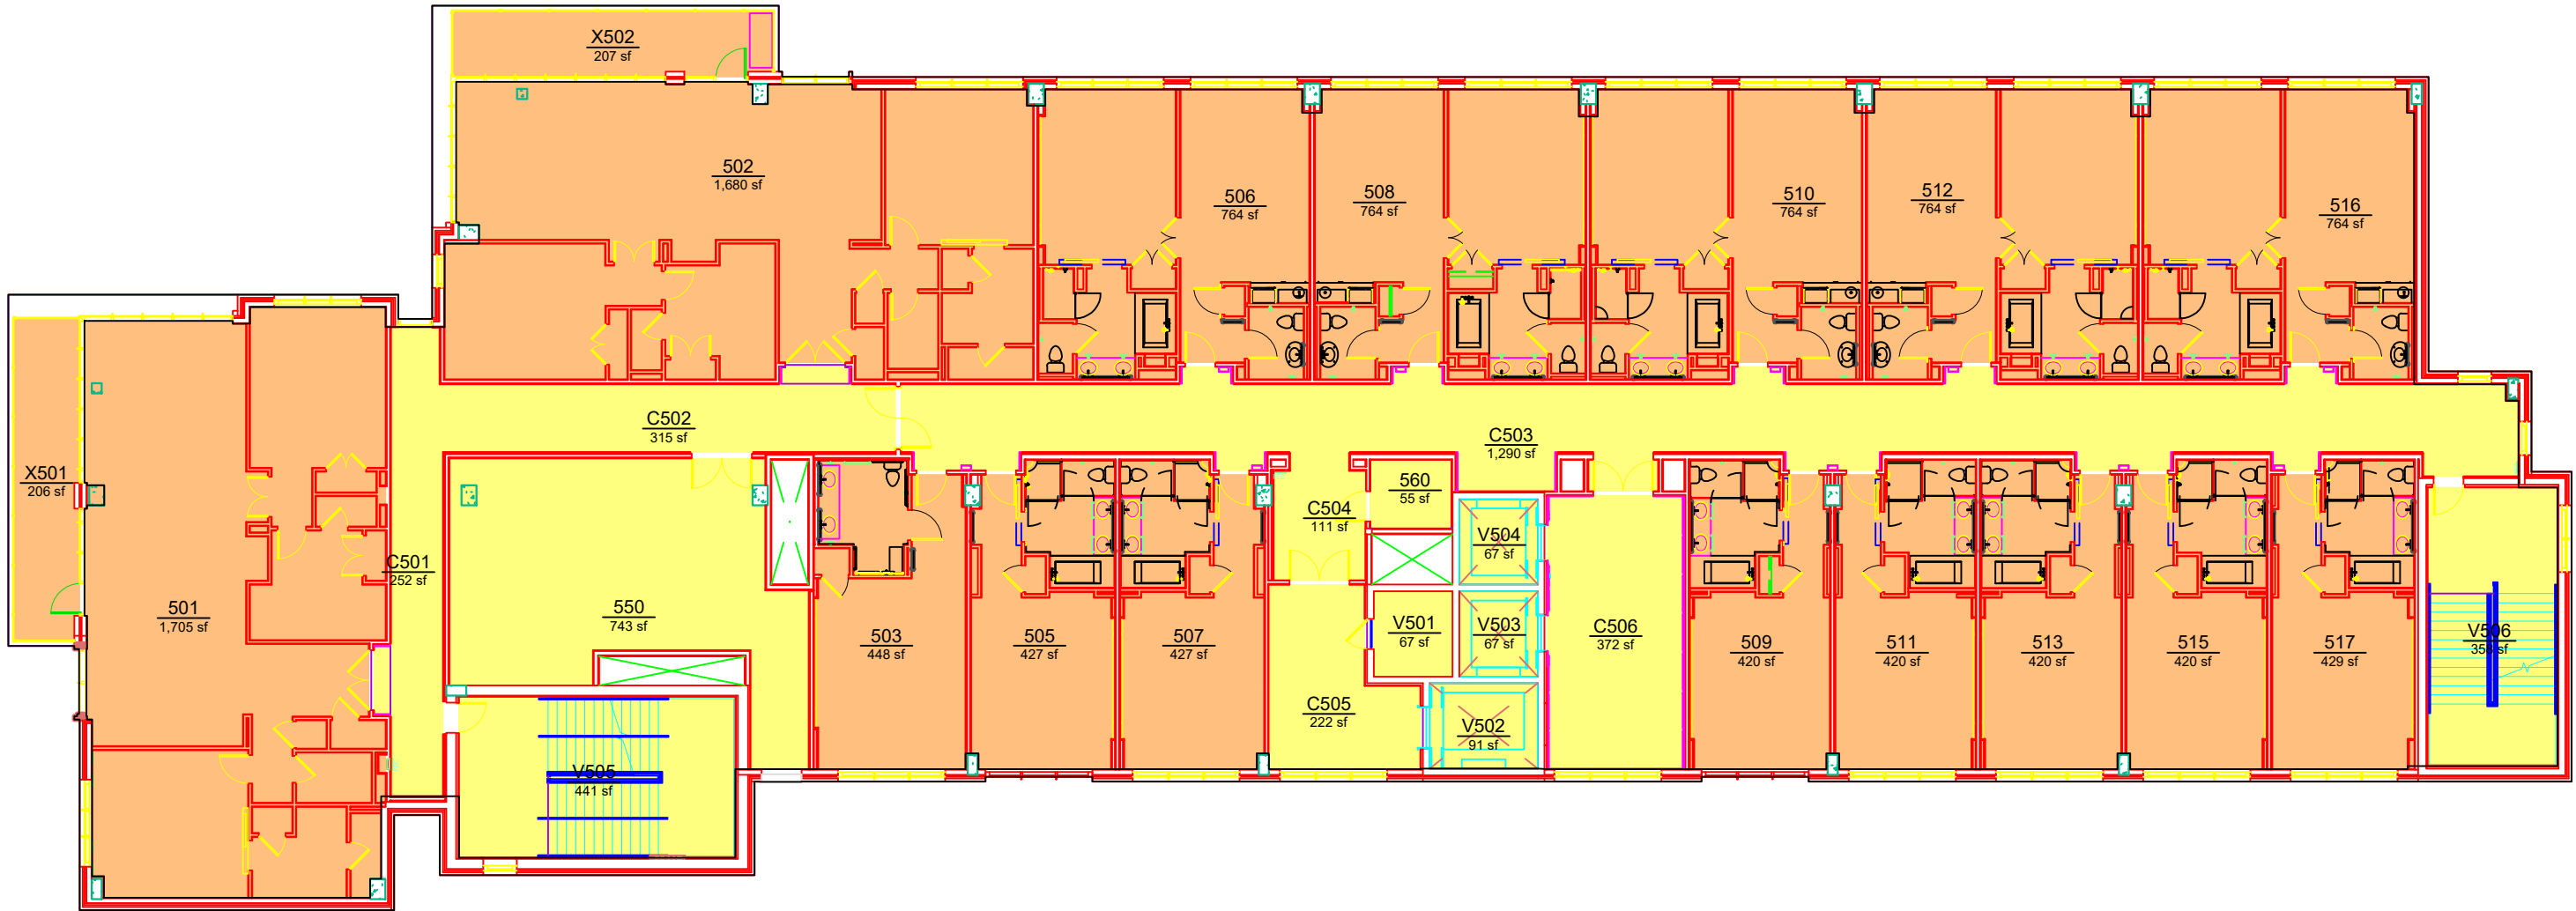

ORGANIZATION			
		AREA	QTY
	000000 - NONASSIGNABLE AREAS	4,451	14
	146400 - RANE CULINARY CENTER	11,029	17
TOTAL:		15,480	31
Floor Gross:		17,394	