


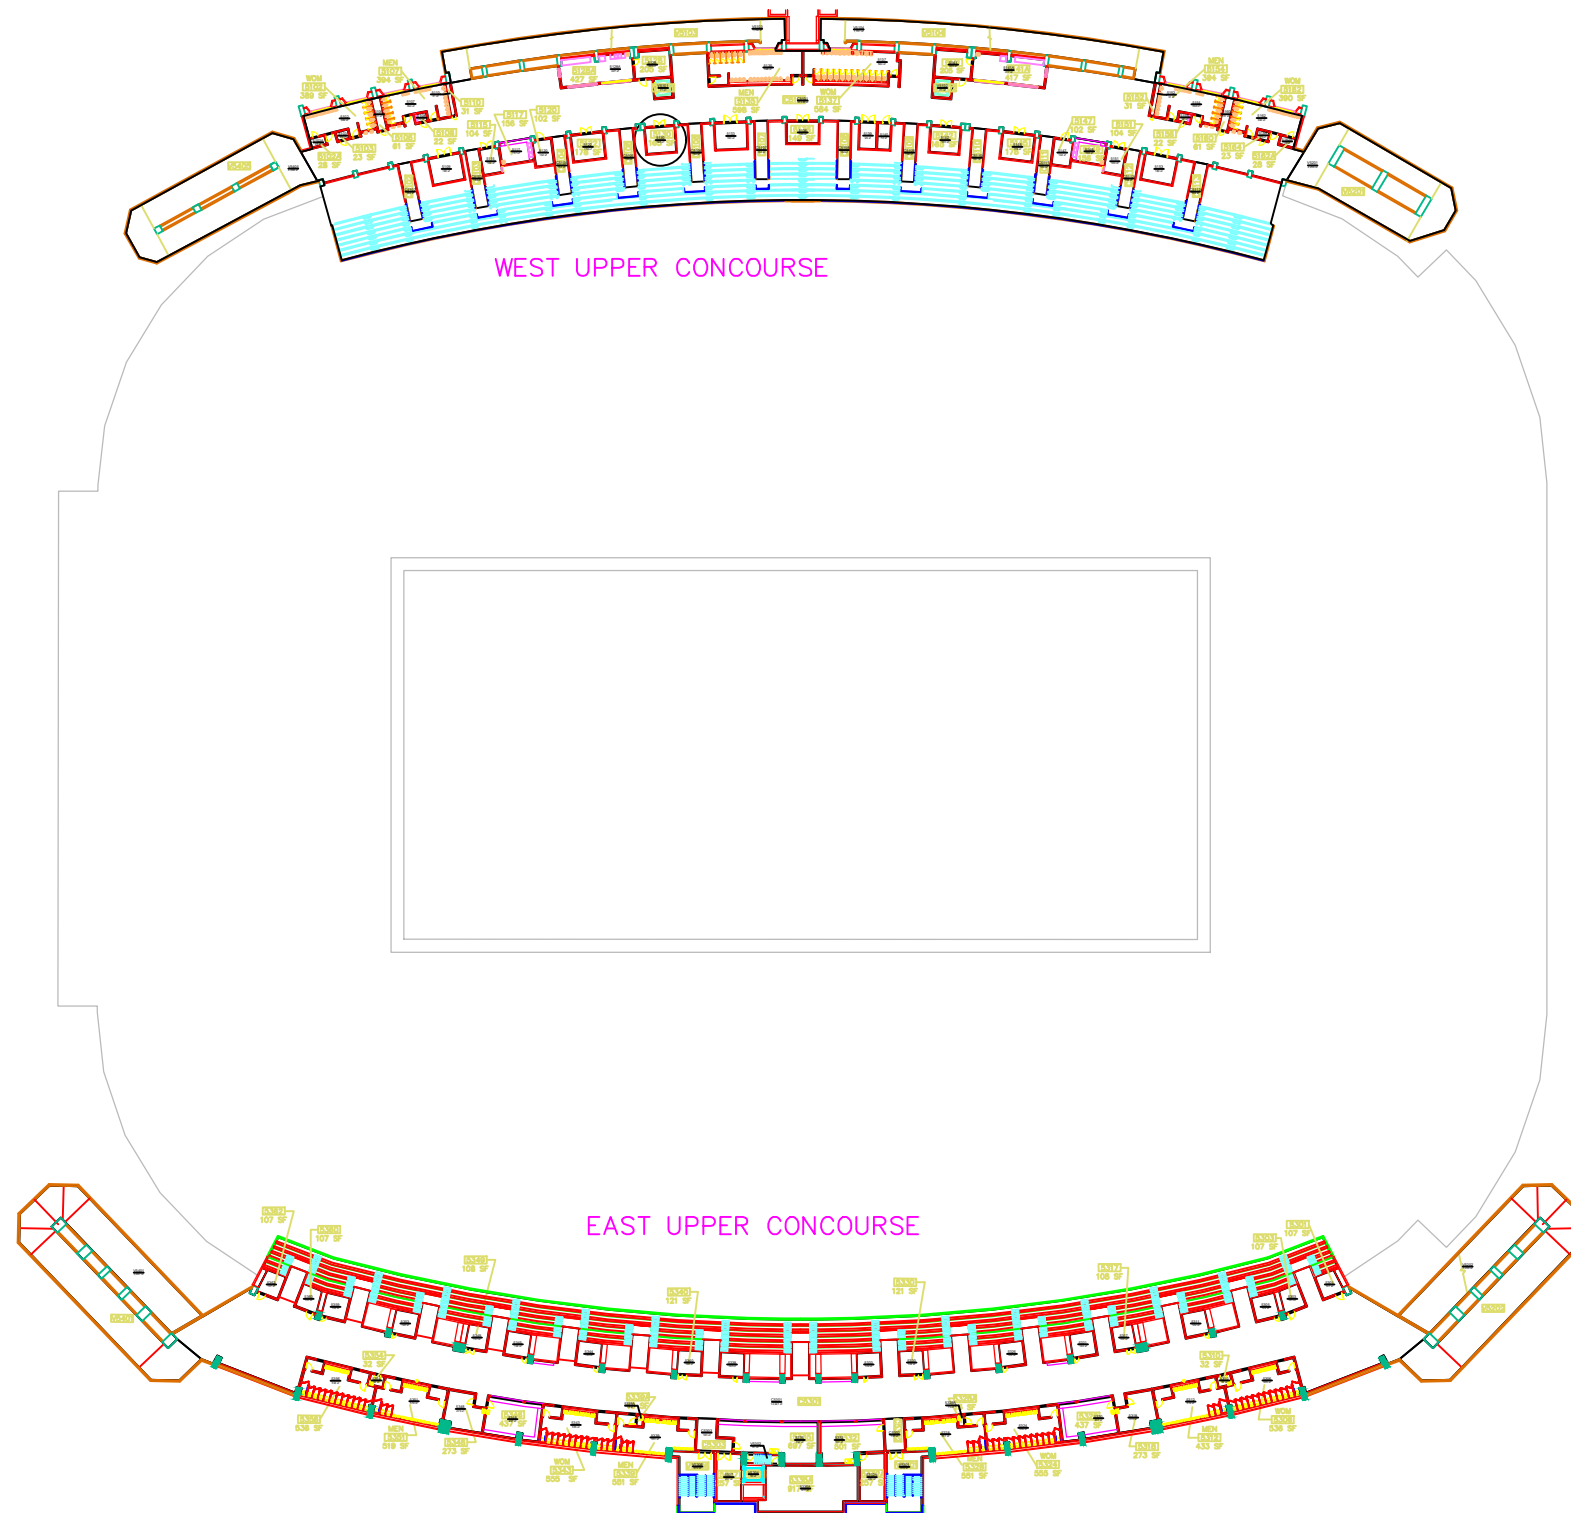

AUBURN
UNIVERSITY

**Campus Planning &
Space Management**
Facilities Management
1161 West Samford Ave, Building 1
Auburn, AL 36849

BASE FLOOR PLAN
JORDAN-HARE STADIUM
LEVEL: 05

Building No.: AA_T0501
File Name: AA_T0501_05
Last Export: 05/30/2023
Report Created By: Hongbiao Wang
Report Date: 05/20/2025