


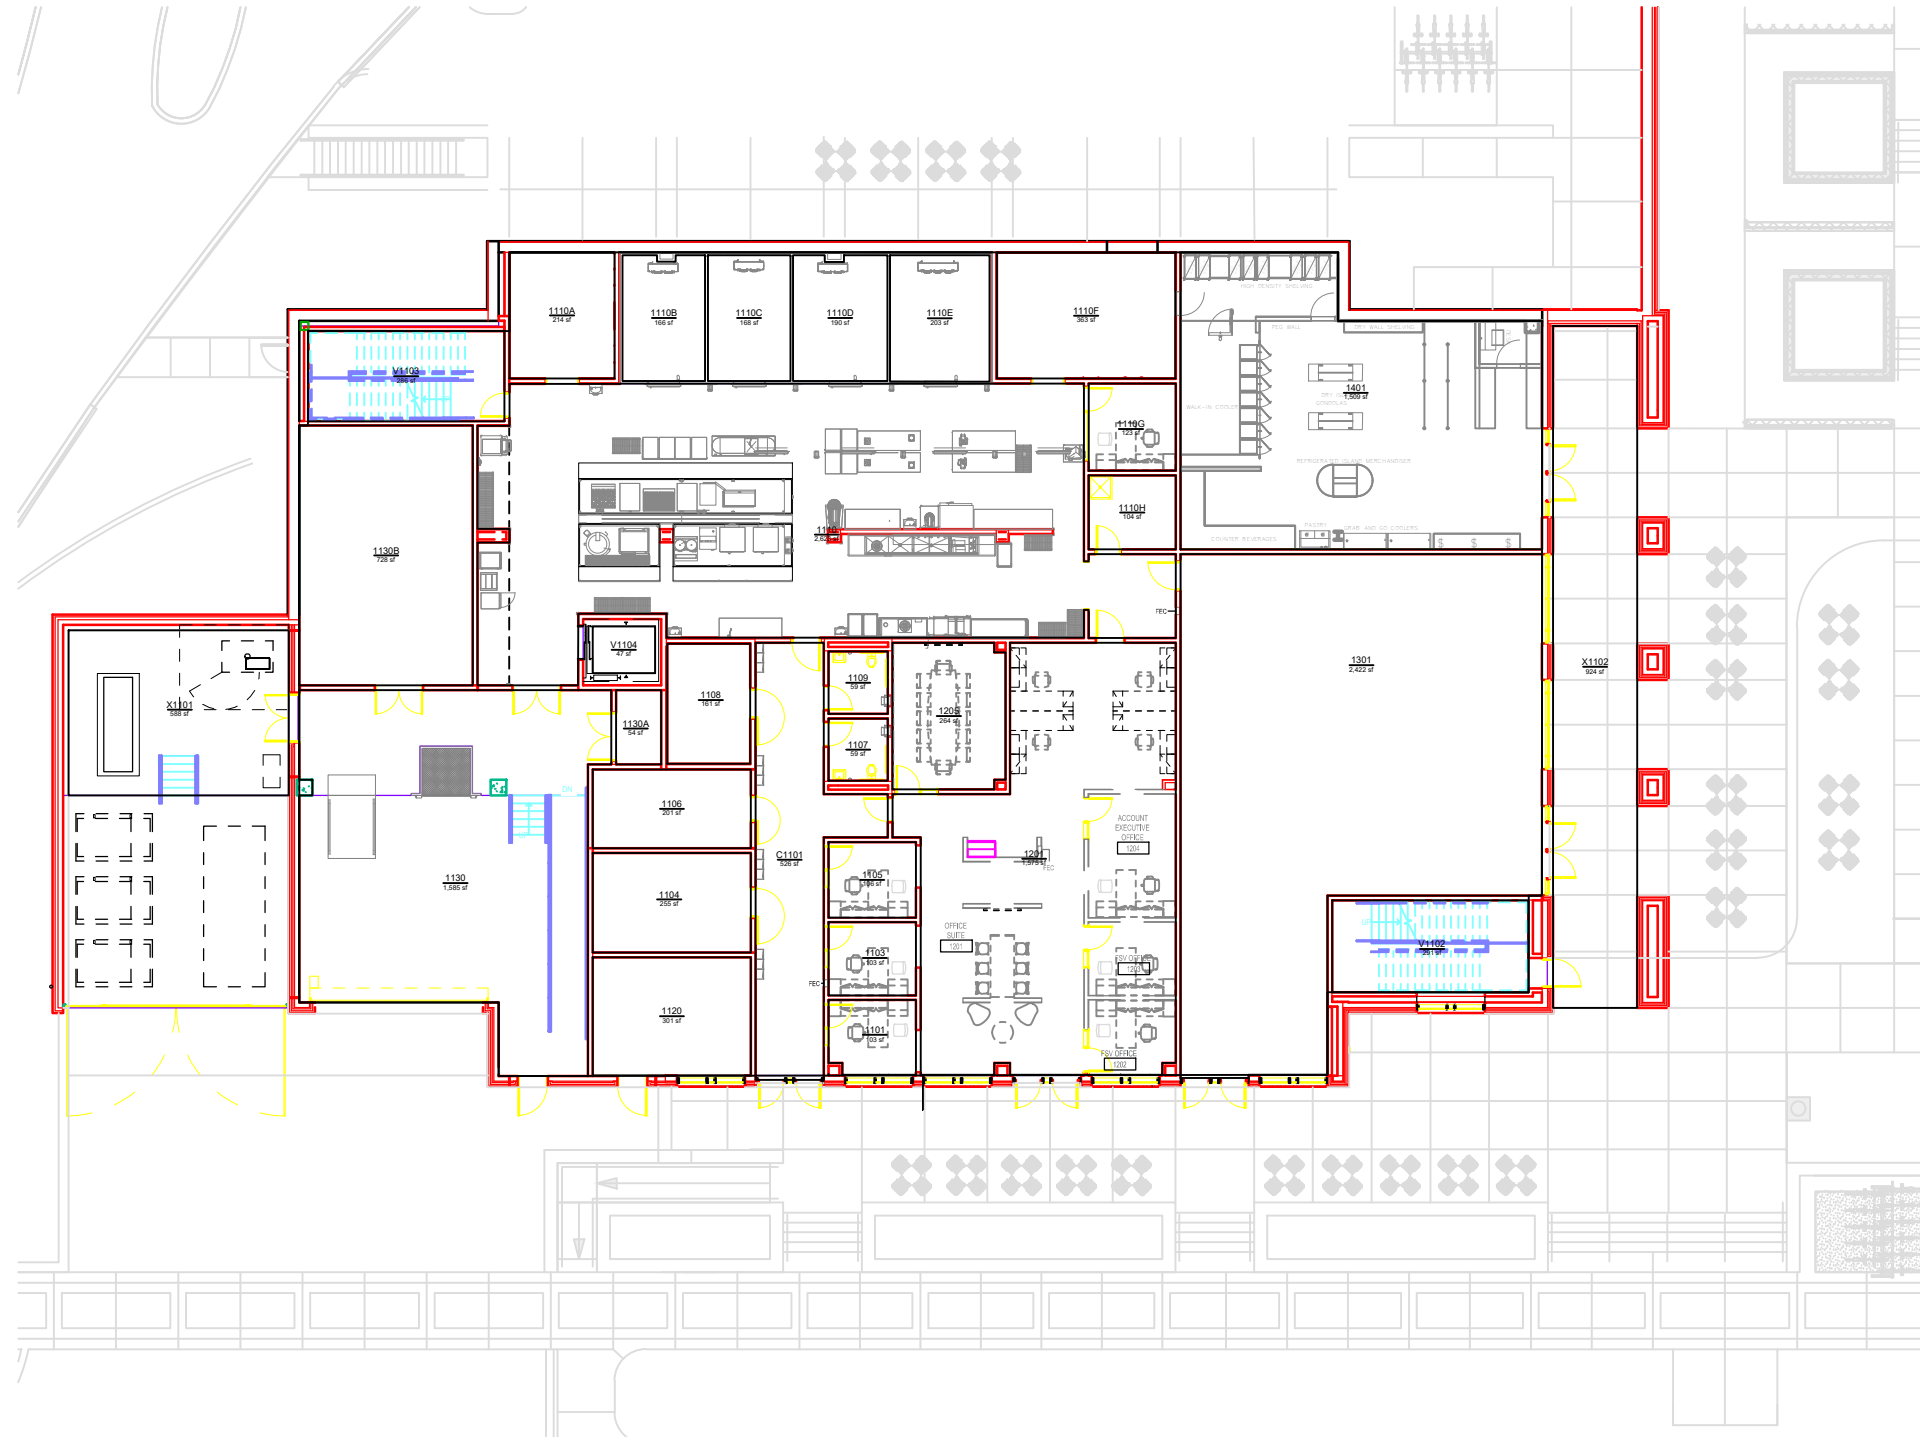

BASE FLOOR PLAN
CENTRAL DINING COMMONS
LEVEL: 01