


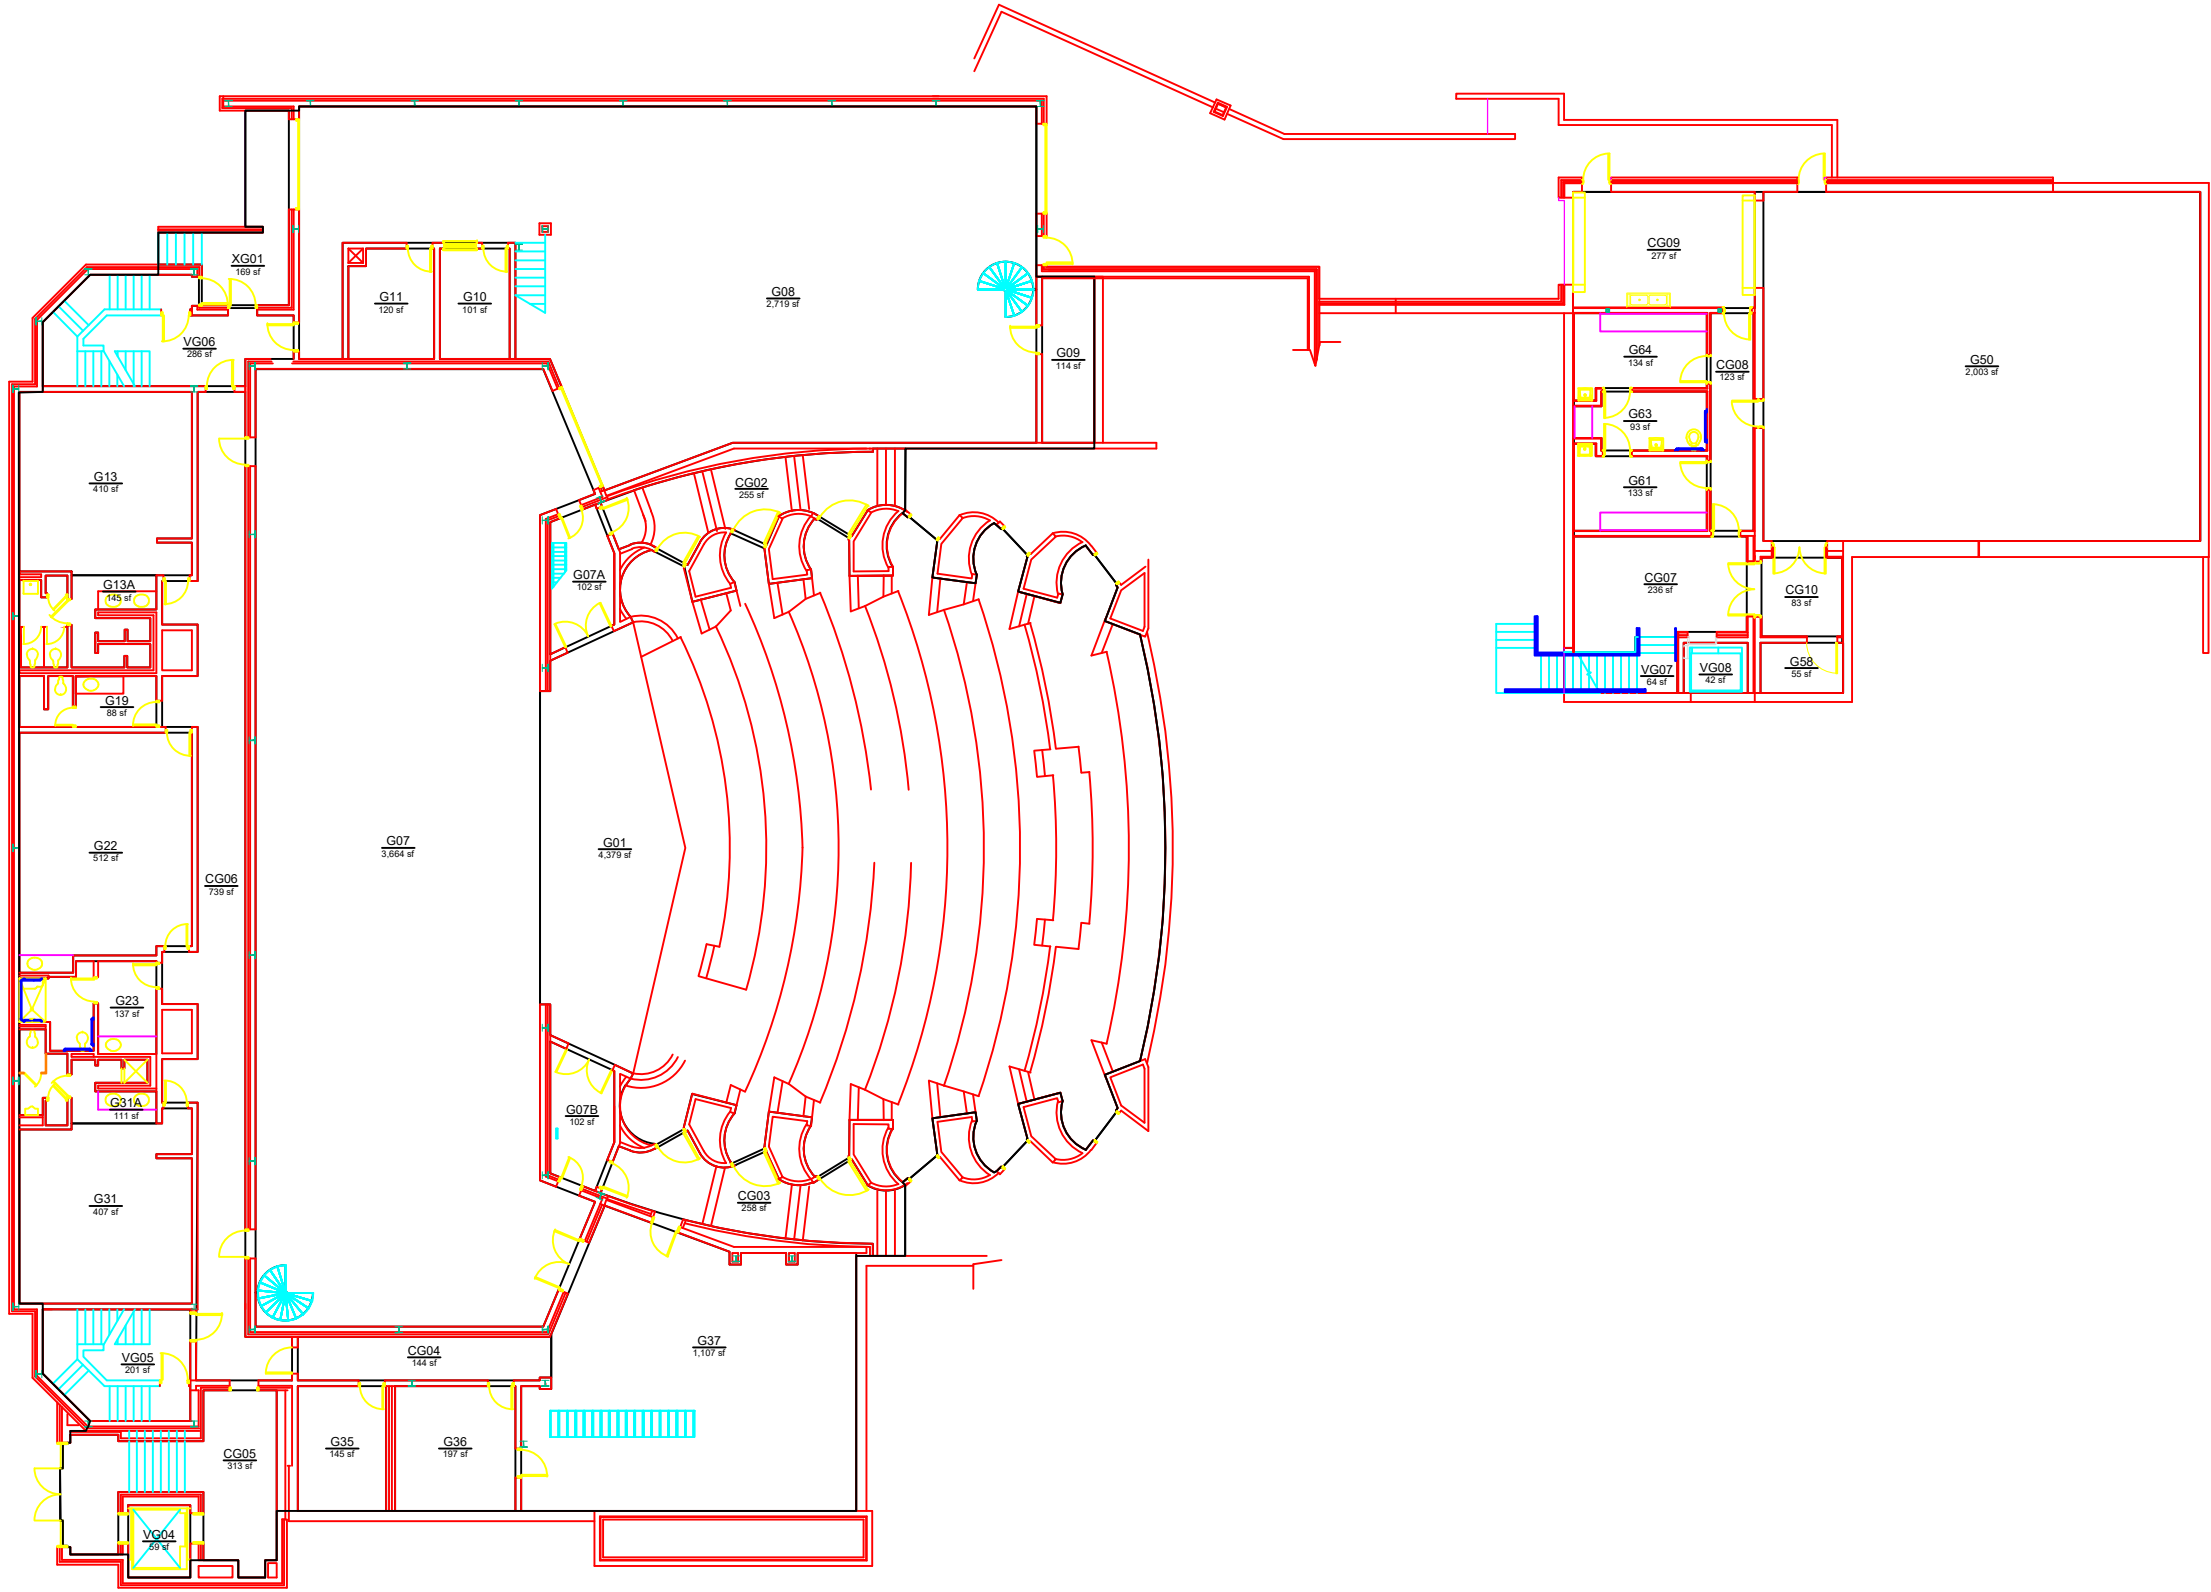

BASE FLOOR PLAN
PEET THEATRE
LEVEL: 00