


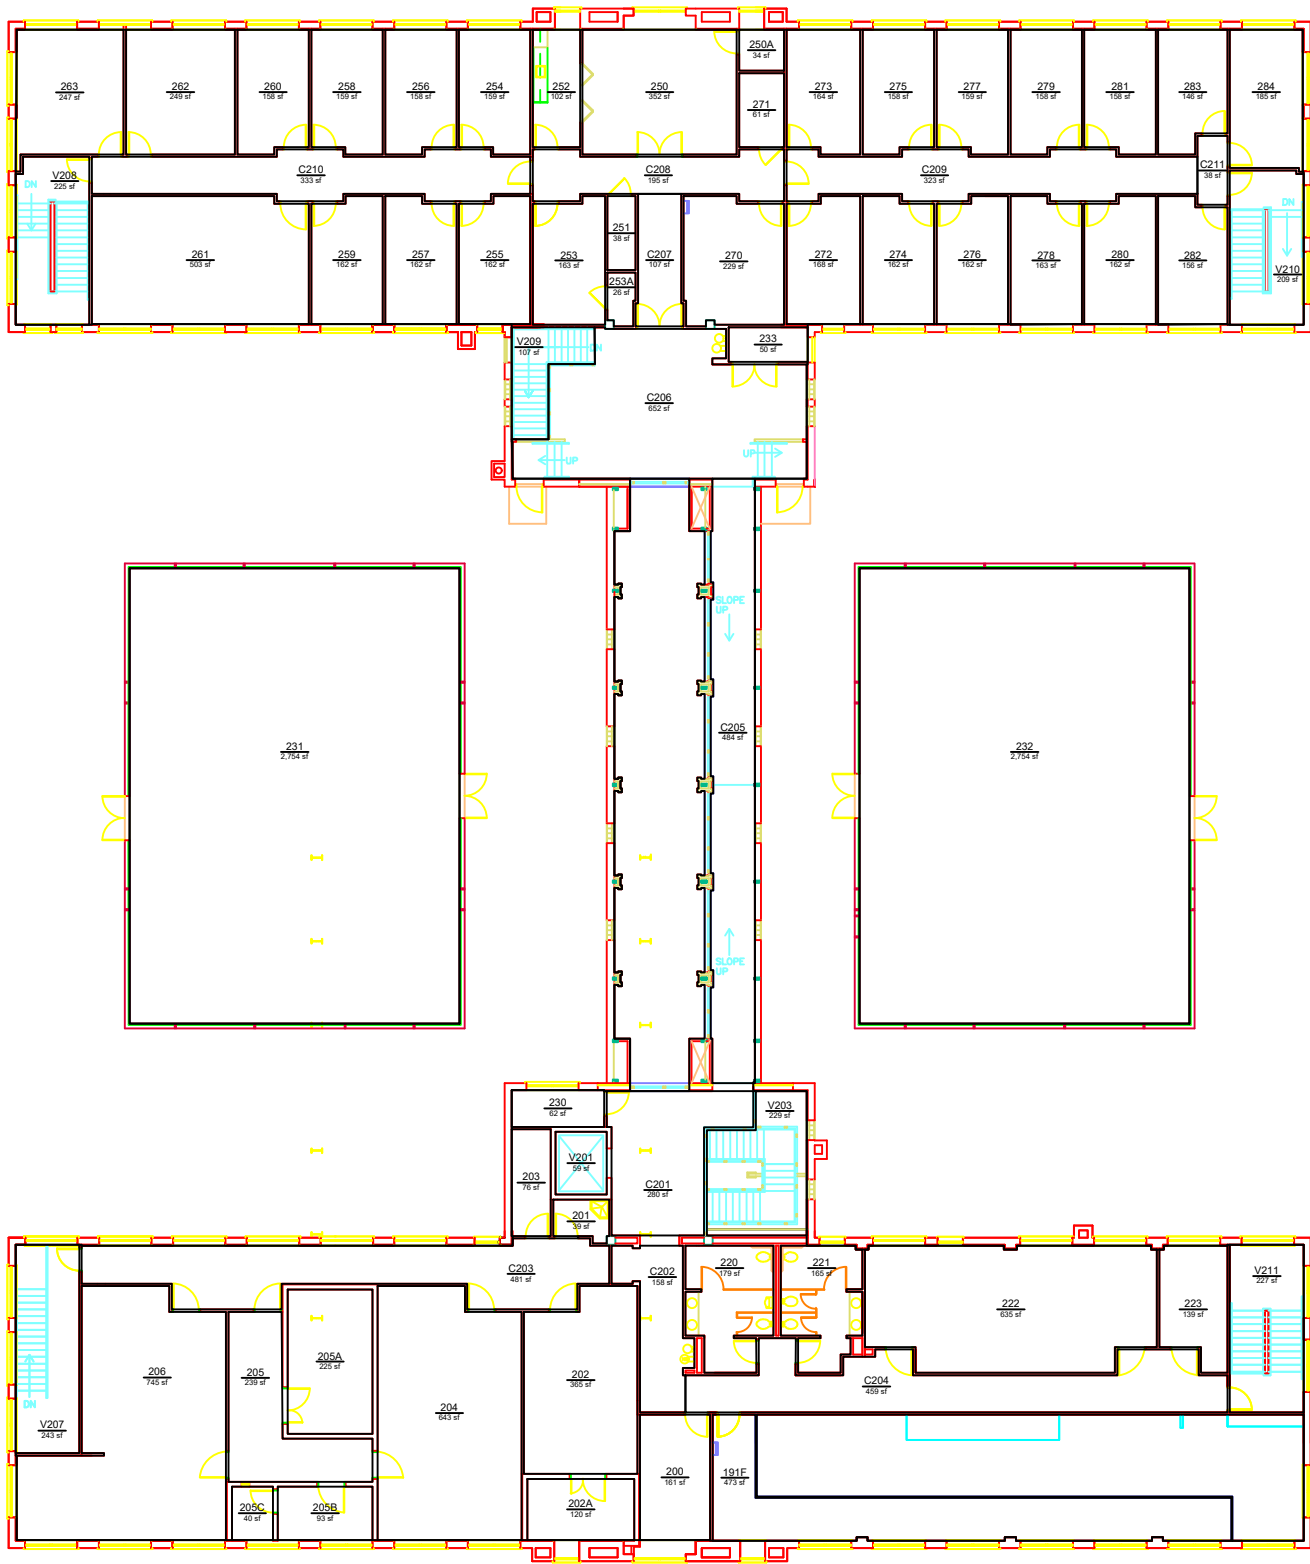

BASE FLOOR PLAN
WILMORE LABORATORIES
LEVEL: 02