


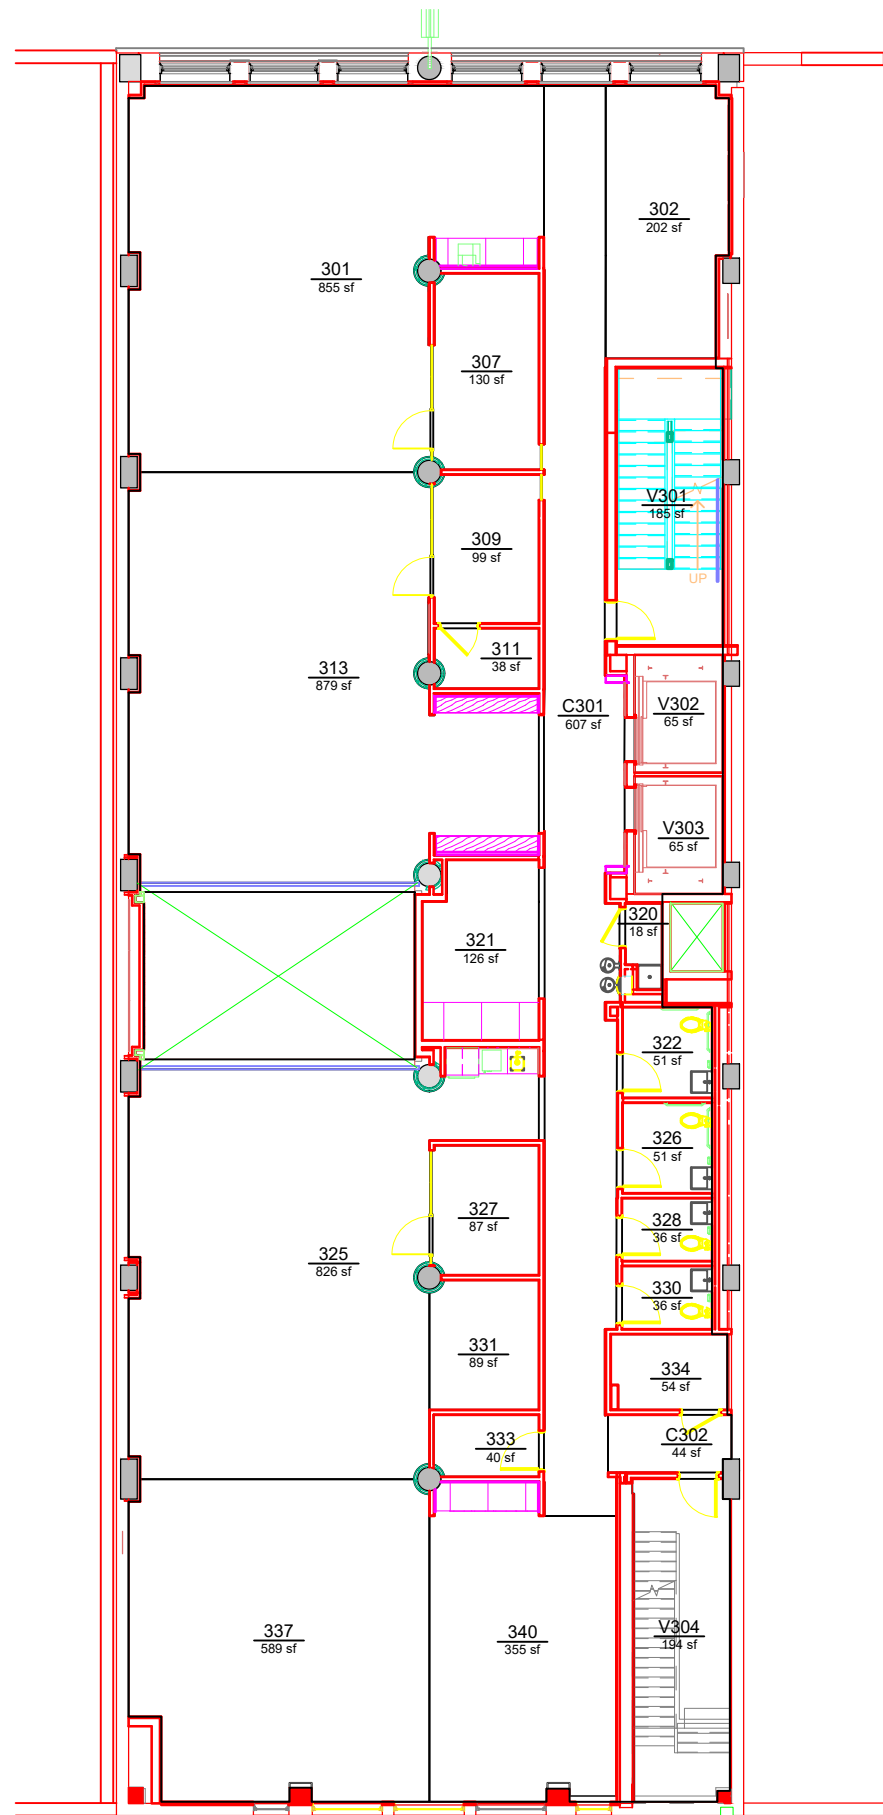

BASE FLOOR PLAN
AUBURN IN BIRMINGHAM BUILDING
LEVEL: 03