




A0002
SHEET NUMBER

A0002





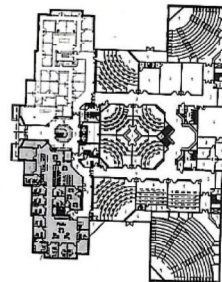


2 KEYPLAN - 1" = 50'-0"

1 DEMOLITION PLAN - SUITE 101
3/15" = 1'-0"

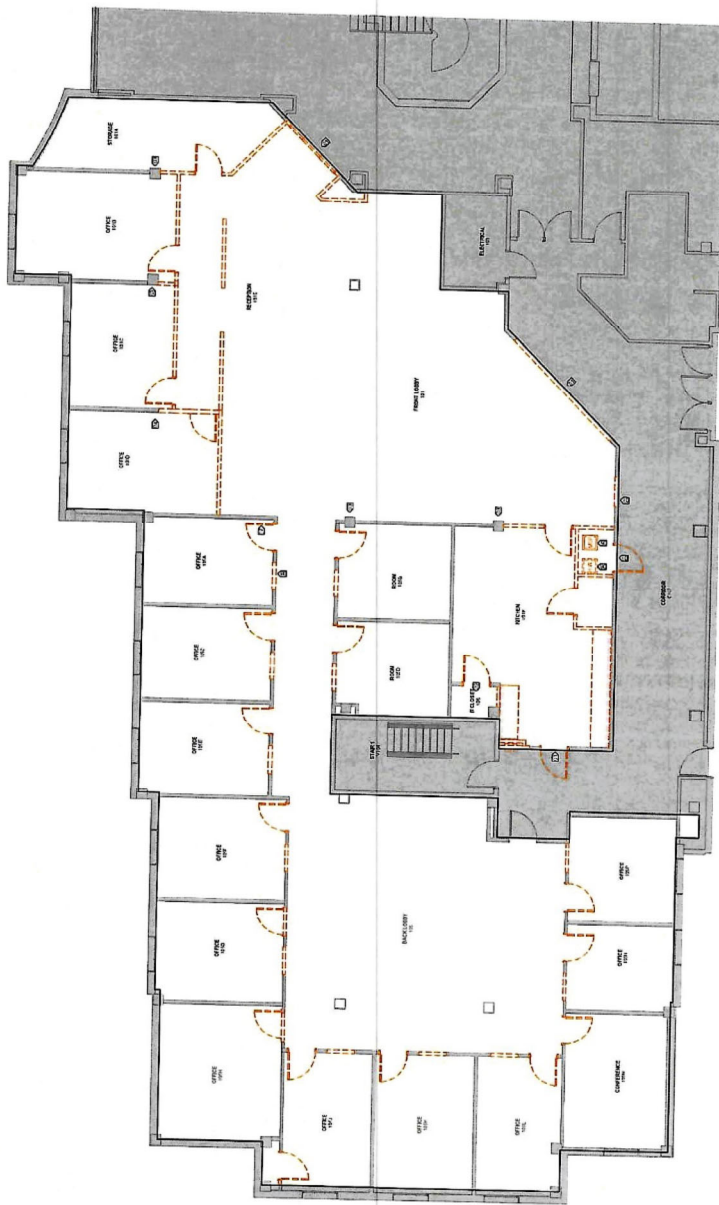

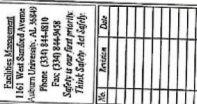

Facilities Management
*Safety is our first priority.
Think Safety. Act safely.*

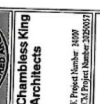

**Chambliss King
Architects**

College of Business
Project Number 23-444

SHEET TITLE
DEMOLITION
PLAN

DRAWN BY
WH

CHECKED BY
MS

DATE
02/25/25

BUILDING NUMBER

FILE NAME

PROJECT NUMBER
24-007

SHEET NUMBER

A0002

A0002

-  DEFINITION
-  DEMARKED WALL SPACE
-  SCOPE OF WORK BOUNDARY
-  KEYNOTES

[illegible][illegible]

1 DEMOLITION PLAN - SUITE 101

